



CART BUMPER RAIL
SHOP DRAWINGS BY FENWALL

NOTES:

- 1. ALL EXPOSED & SEMI-EXPOSED SURFACES SHALL RECEIVE THE FOLLOWING FINISH:
No.4 BRUSHED STAINLESS STEEL
- 2. ALL DIMENSIONS SHOWN SHALL BE VERIFIED BY CUSTOMER PRIOR TO FABRICATION.

These shop drawings remain the property of API/FenWall and contain proprietary, competitive information which if released to any party other than the intended recipient, could cause an undetermined amount of harm to API/FenWall. Any reproduction and distribution of said drawings without the express written consent of API/FenWall is strictly prohibited. Any charge for shop drawings, paid or owed by the intended recipient to API/FenWall is considered a rental charge for the right to utilize said drawings in order to conduct business with API/FenWall.

FASTENER SCHEDULE	
#	DESCRIPTION
1	1/4"-14 x CONT. 1-1/2" S/S PD PH SDS #3P
2	1/4"-14 x 1" S/S PD PH SDS #3P
3	#10-32 x 3/4" S/S PD FH TCS TYPE F PT
4	--
5	--
6	--
7	--
8	--
9	--
10	--
11	--
12	--
13	--
NOTE: ALL FASTENERS LISTED ARE SUPPLIED BY FENWALL UNLESS OTHERWISE NOTED	

FenWall

FABRICATION & MANUFACTURING

13929 LYNMAR BOULEVARD Tampa, FL 33626

P: 813.343.5979 E: info@fenwalls.com www.fenwalls.com

Customer: IN-HOUSE

Assembly: CART BUMPER RAIL


Drawn By: FENWALL CAD DEPT. Date: 12/07/2016

Revision: FENWALL CAD DEPT. Date: 05/20/2020


Scale: NTS Sheet: 1 OF 6

FenWall recommends that this note appear with all elevation and section view details in your blueprints.


All related materials provided by FenWall. No substitutions without written consent from Store Owner/Architect.

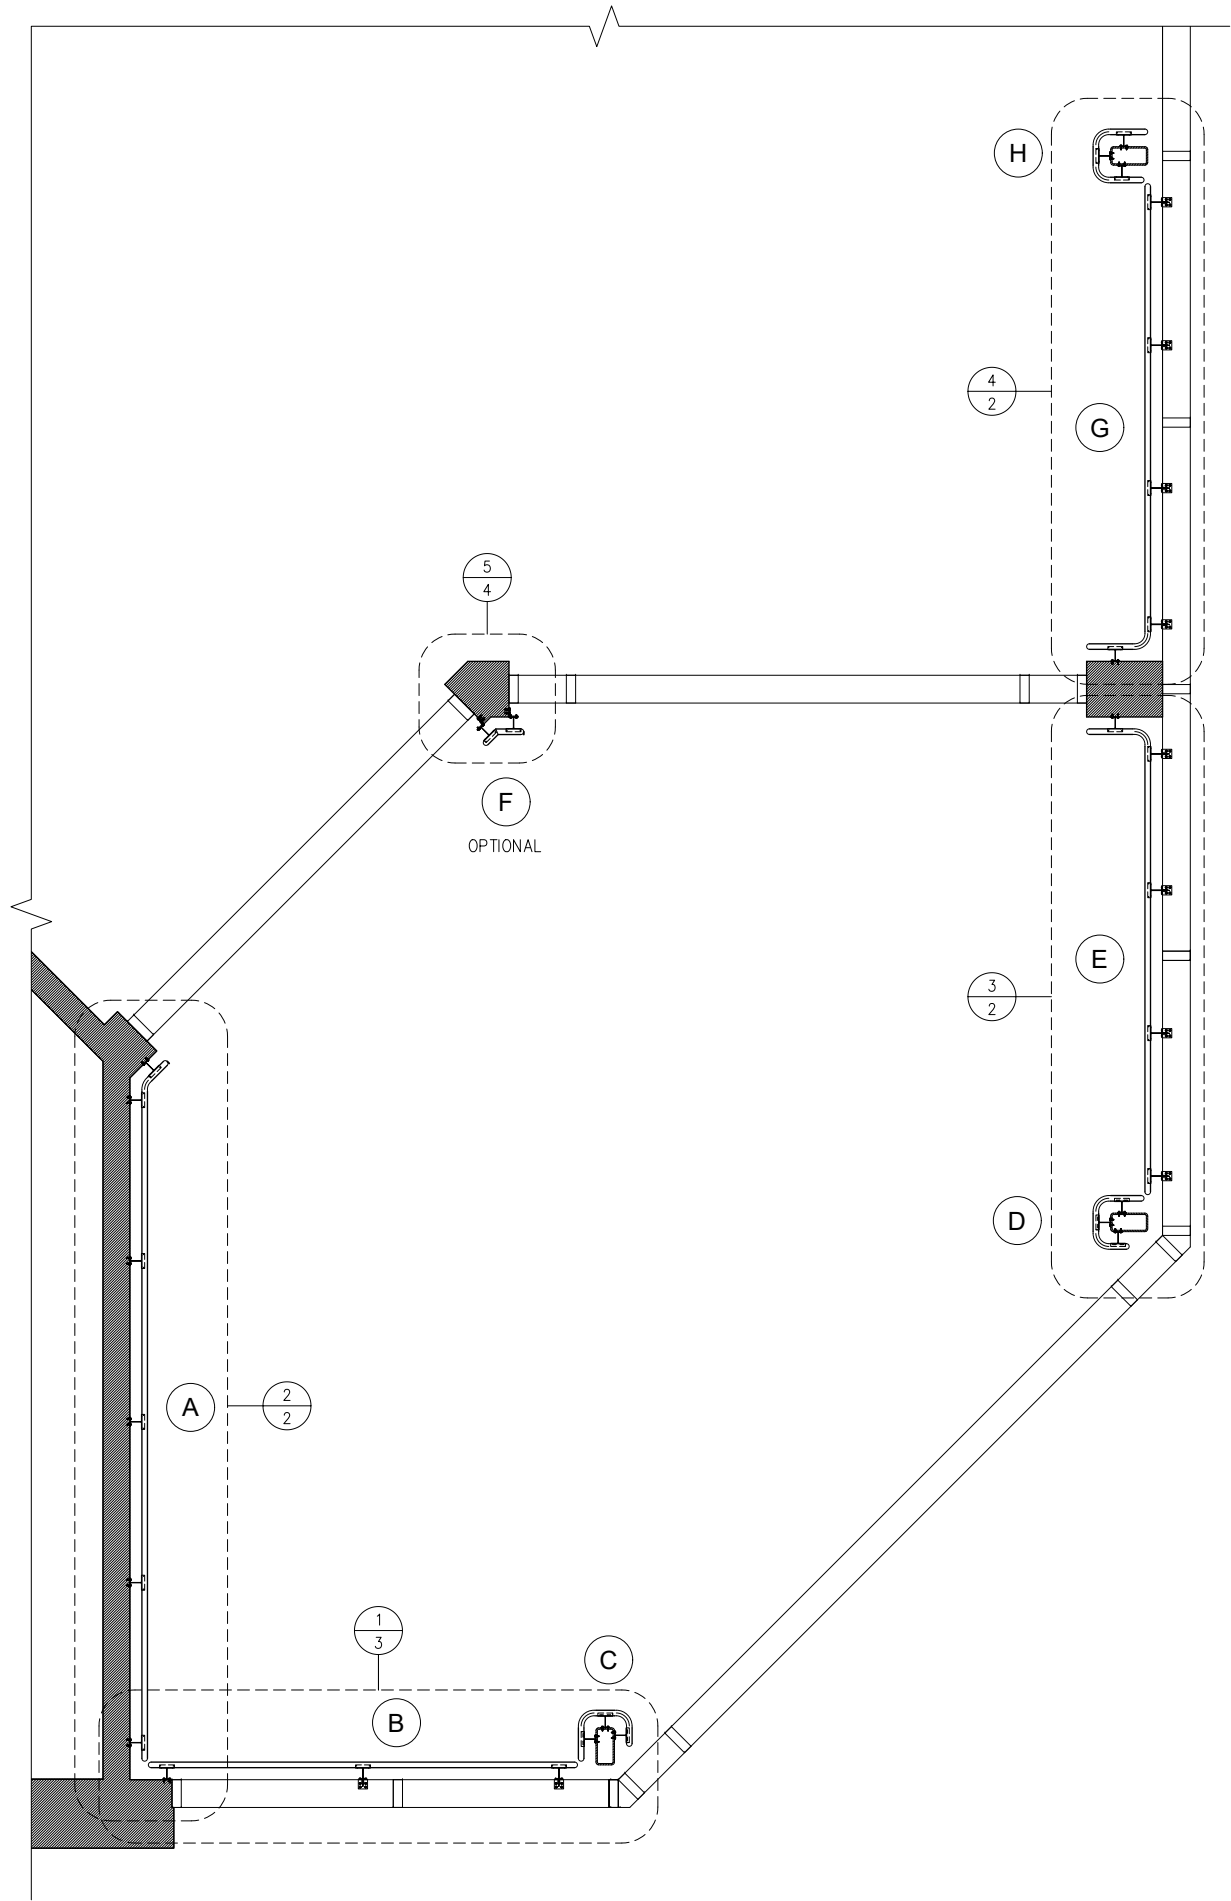


1
2 CART BUMPER RAIL
PLAN N.T.S.

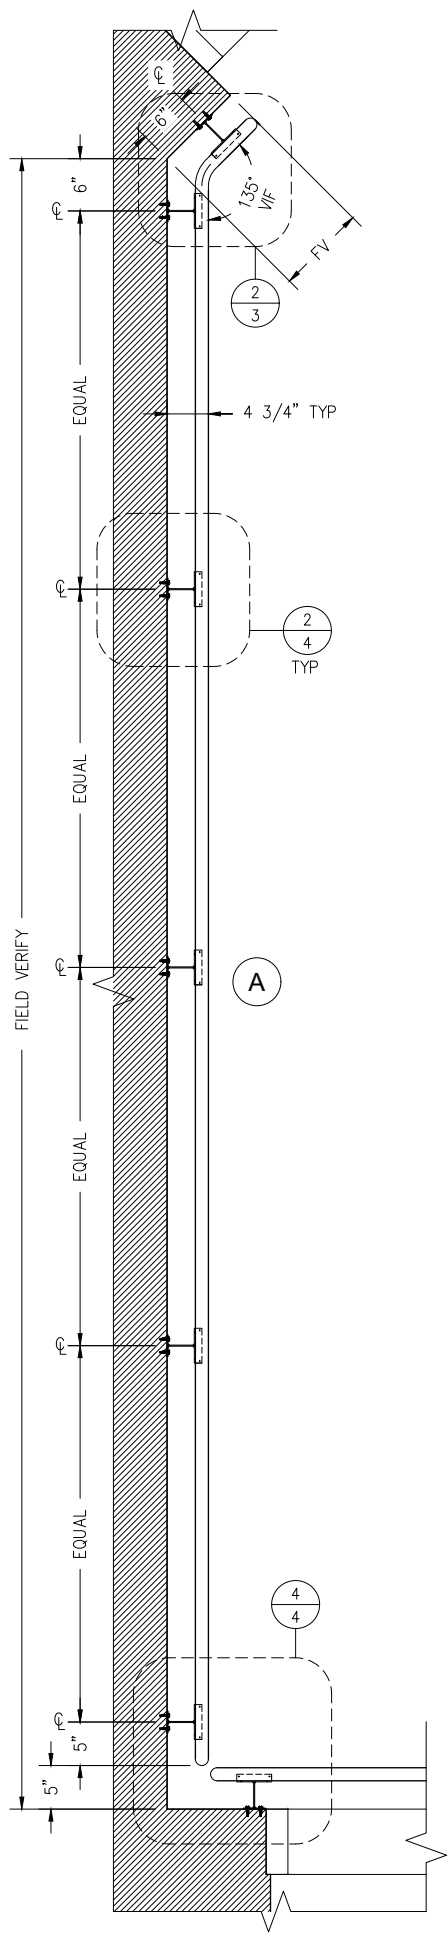

2
2 CART BUMPER RAIL "A"
ENLARGED PLAN N.T.S.

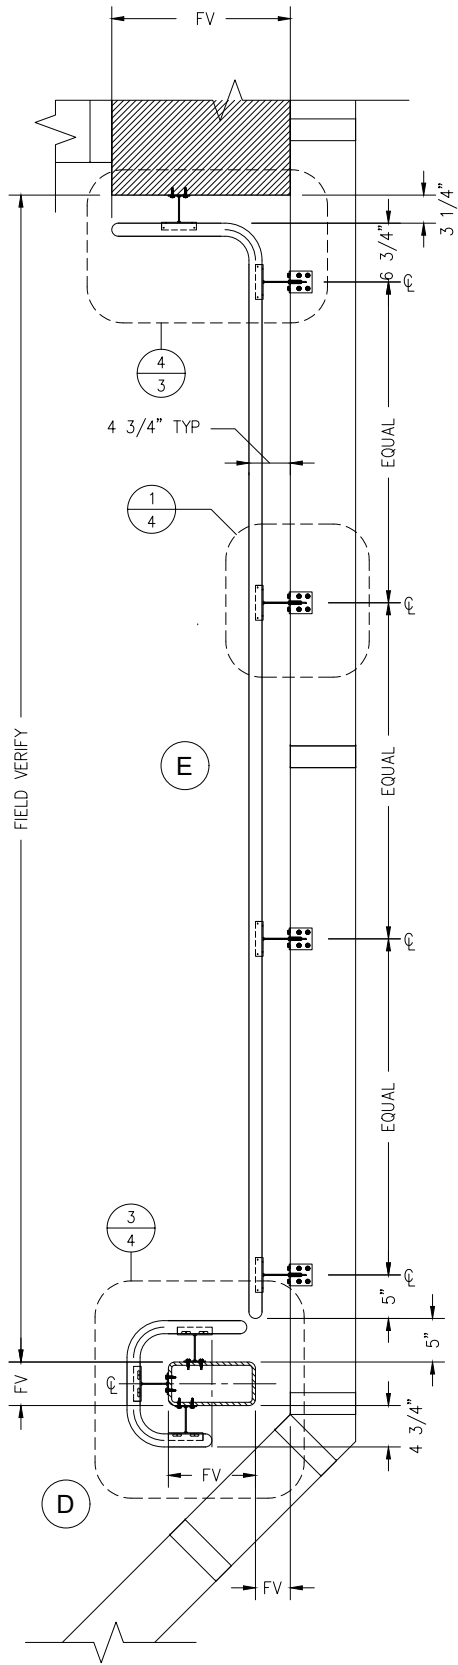

3
2 C.B. RAIL "D" & "E"
ENLARGED PLAN N.T.S.

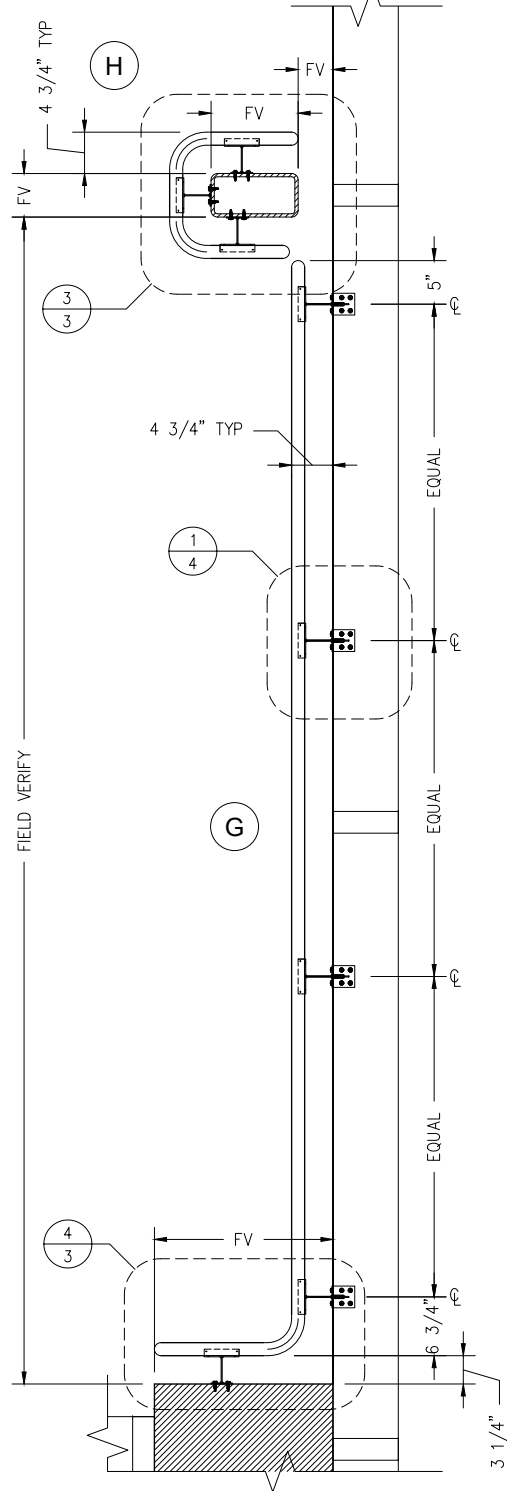

4
2 C.B. RAIL "G" & "H"
ENLARGED PLAN N.T.S.

FenWall recommends that this note appear with all elevation and section view details in your blueprints.

All related materials provided by FenWall. No substitutions without written consent from Store Owner/Architect.

Customer: IN-HOUSE

Assembly: CART BUMPER RAIL

Drawn By: FENWALL CAD DEPT. Date: 12/07/2016


Revision: FENWALL CAD DEPT. Date: 05/20/2020

Scale: NTS


Sheet: 2 OF 6

FenWall


FABRICATION & MANUFACTURING
13929 LYNMAR BOULEVARD Tampa, FL 33626
P: 813.343.5979 E: info@fenwalls.com www.fenwalls.com

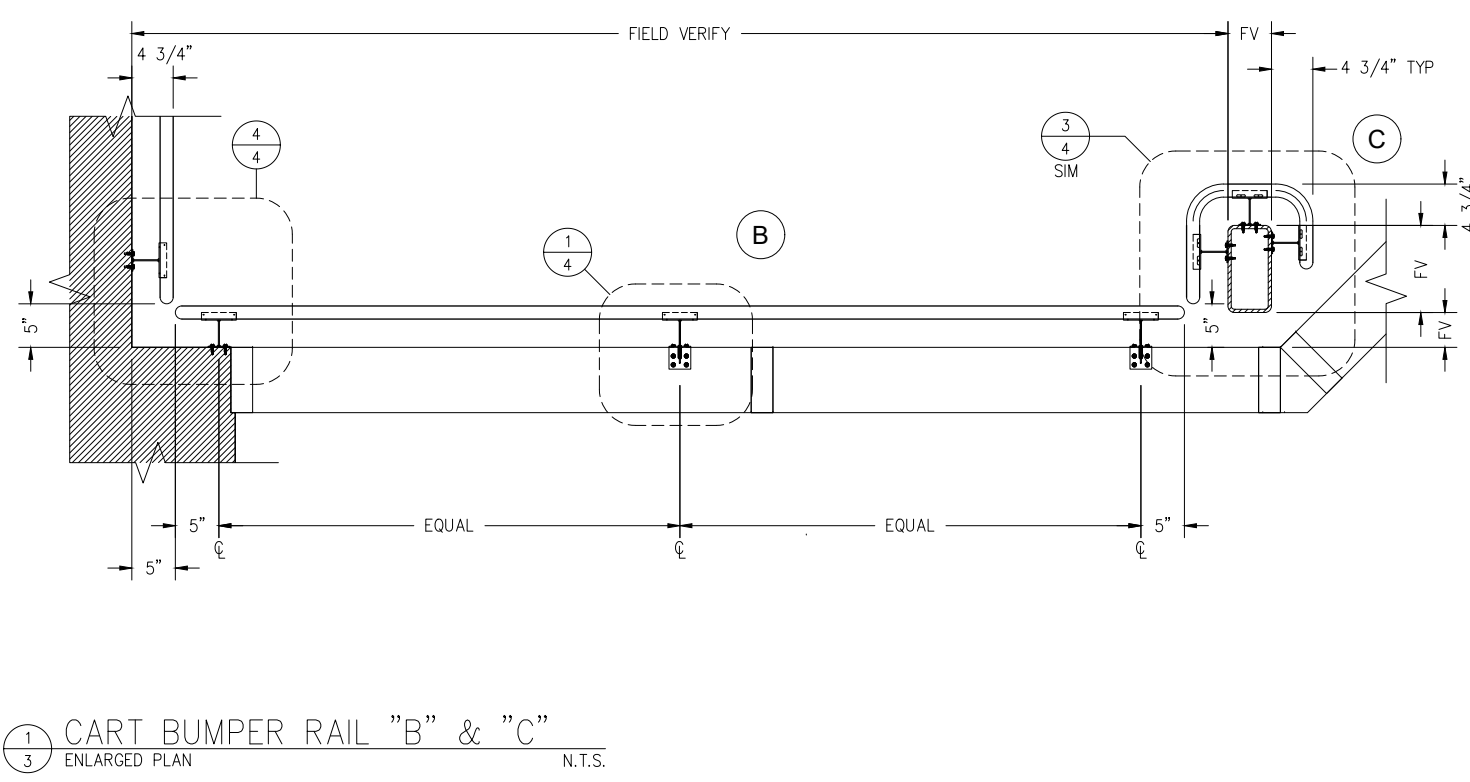


1
3 CART BUMPER RAIL "B" & "C"
ENLARGED PLAN N.T.S.

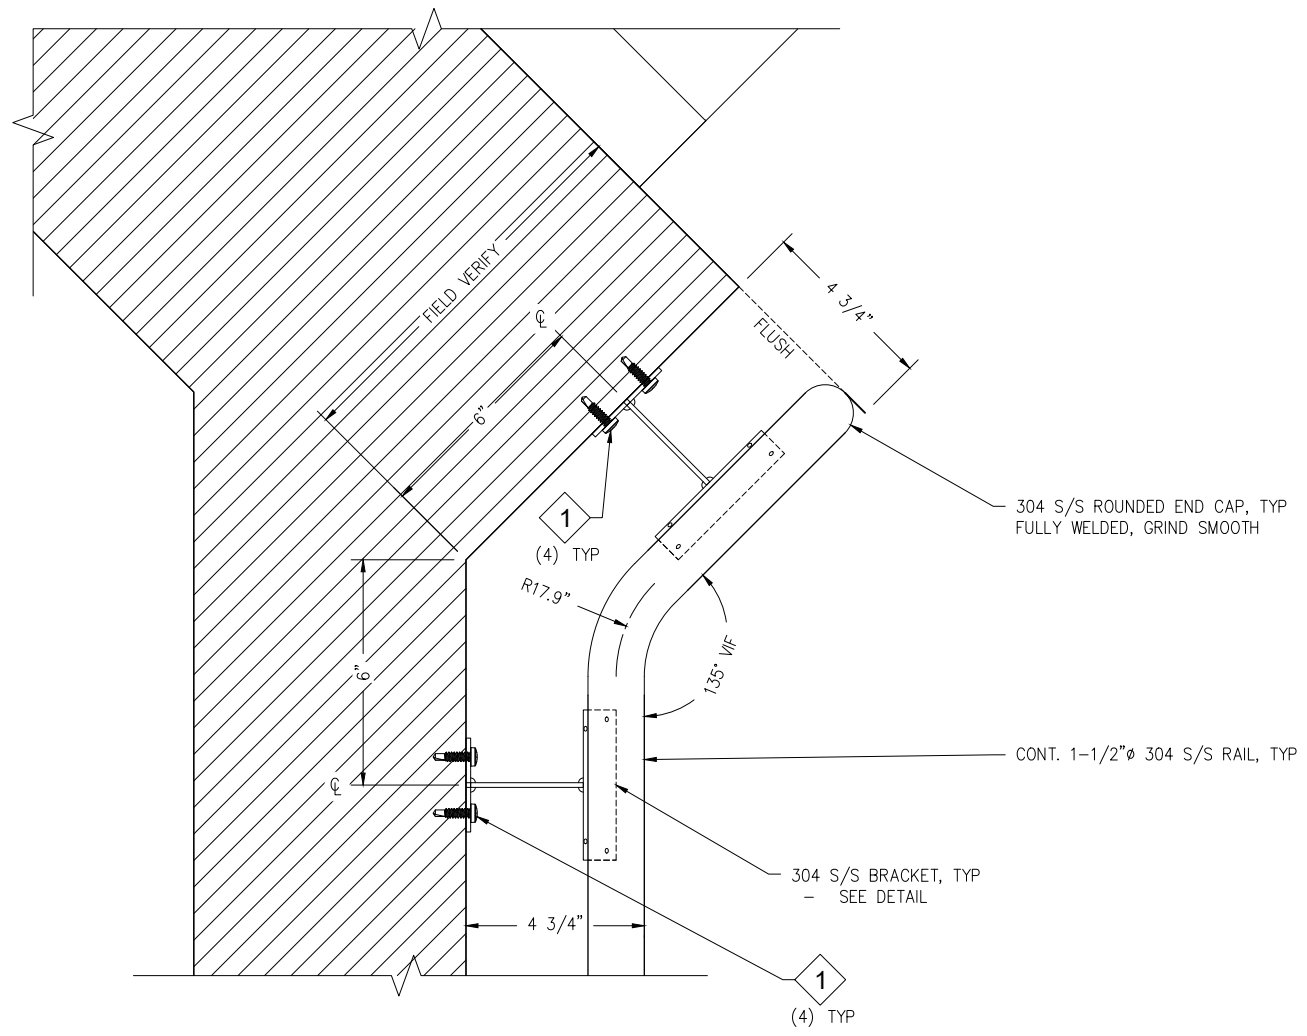

2
3 CART BUMPER RAIL @ CORNER DETAIL
PLAN N.T.S.

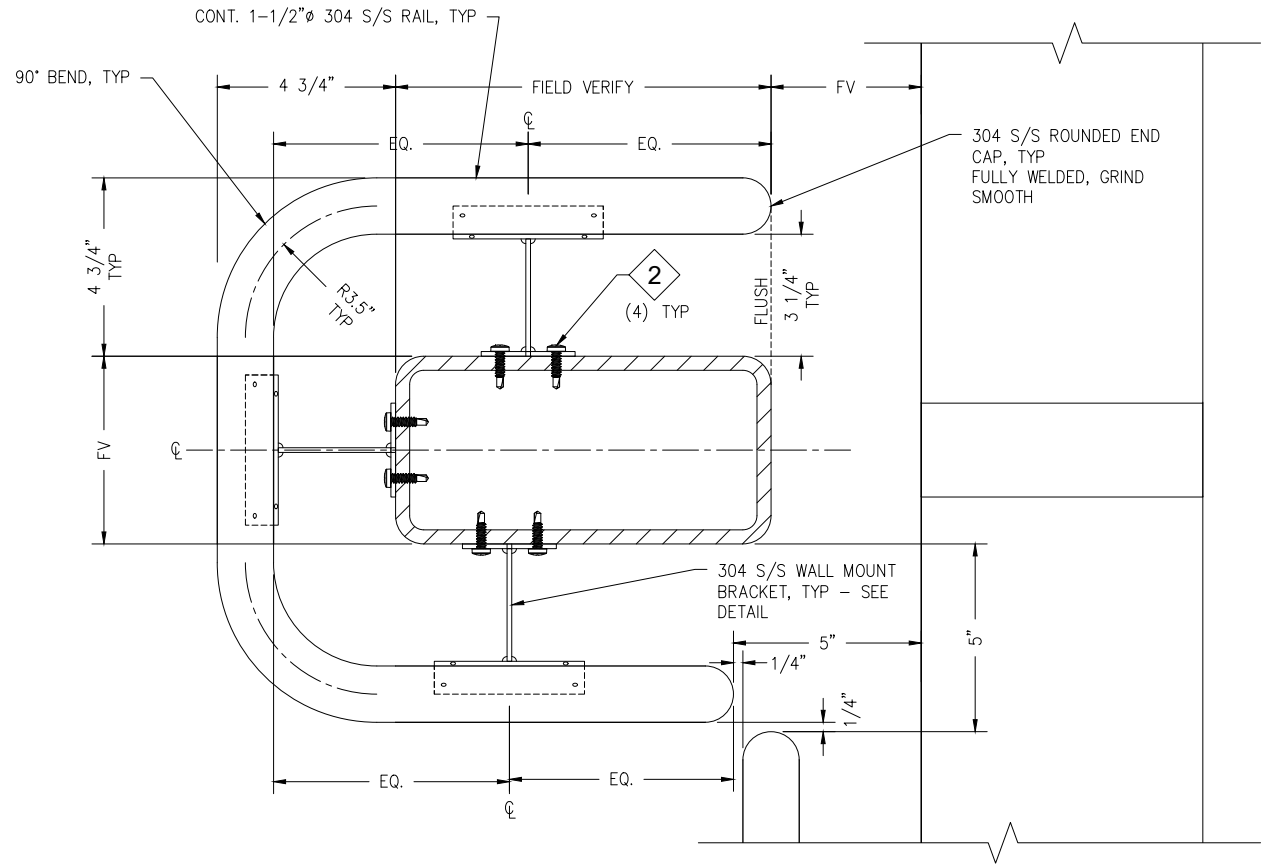

3
3 CART BUMPER RAIL "H" DETAIL
PLAN N.T.S.

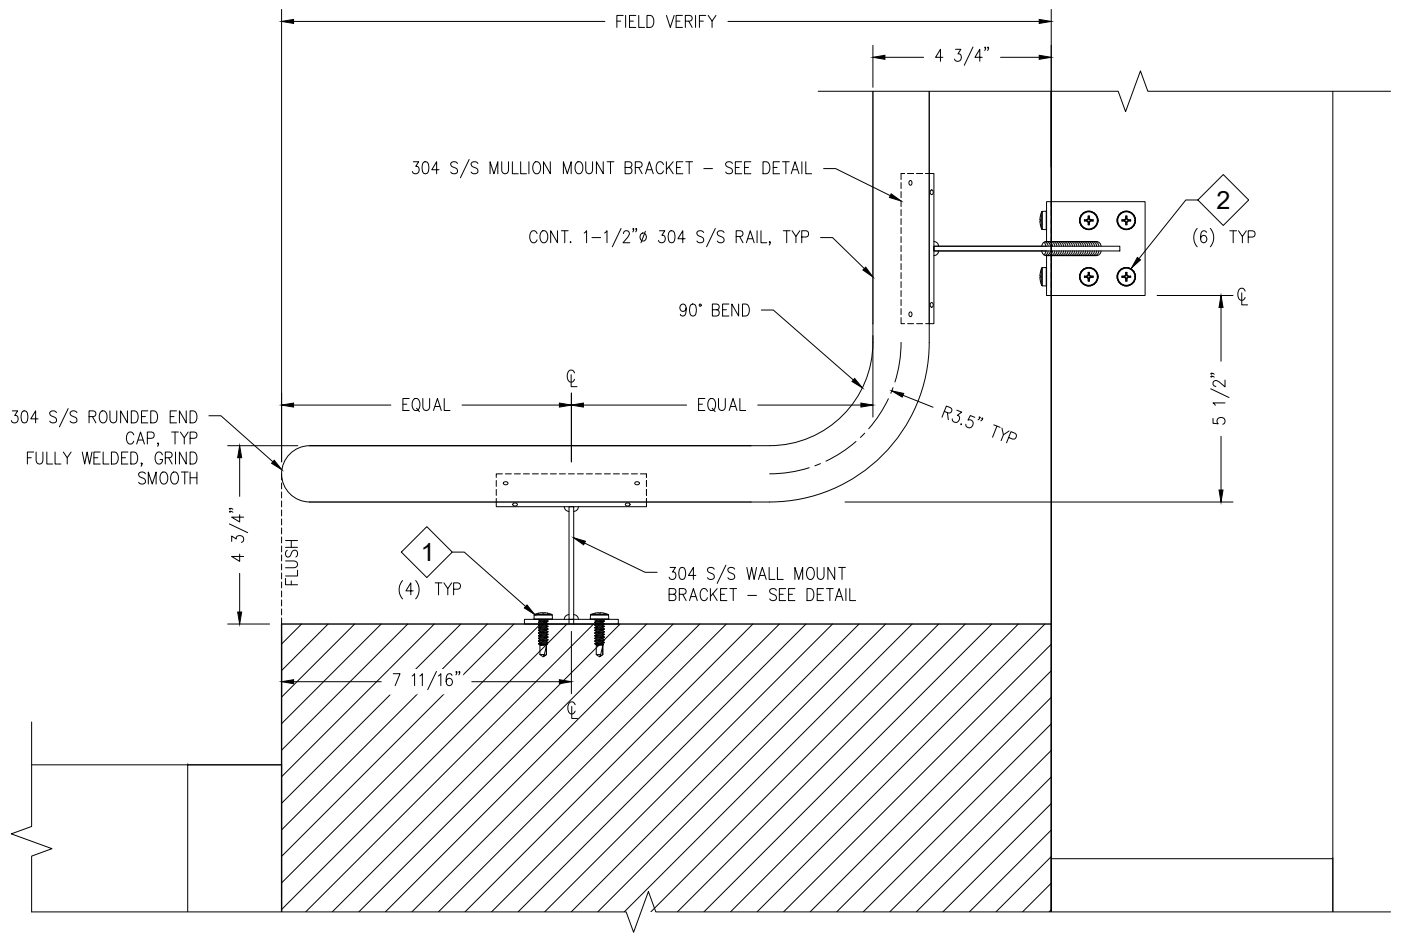

4
3 CART BUMPER RAIL @ CORNER
PLAN N.T.S.



FenWall

FABRICATION & MANUFACTURING


13929 LYNMAR BOULEVARD Tampa, FL 33626

P: 813.343.5979 E: info@fenwalls.com www.fenwalls.com


Customer: IN-HOUSE	
Assembly: CART BUMPER RAIL	
Drawn By: FENWALL CAD DEPT.	Date: 12/07/2016
Revision: FENWALL CAD DEPT.	Date: 05/20/2020
Scale: NTS	Sheet: 3 OF 6

FenWall recommends that this note appear with all elevation and section view details in your blueprints.


All related materials provided by FenWall. No substitutions without written consent from Store Owner/Architect.

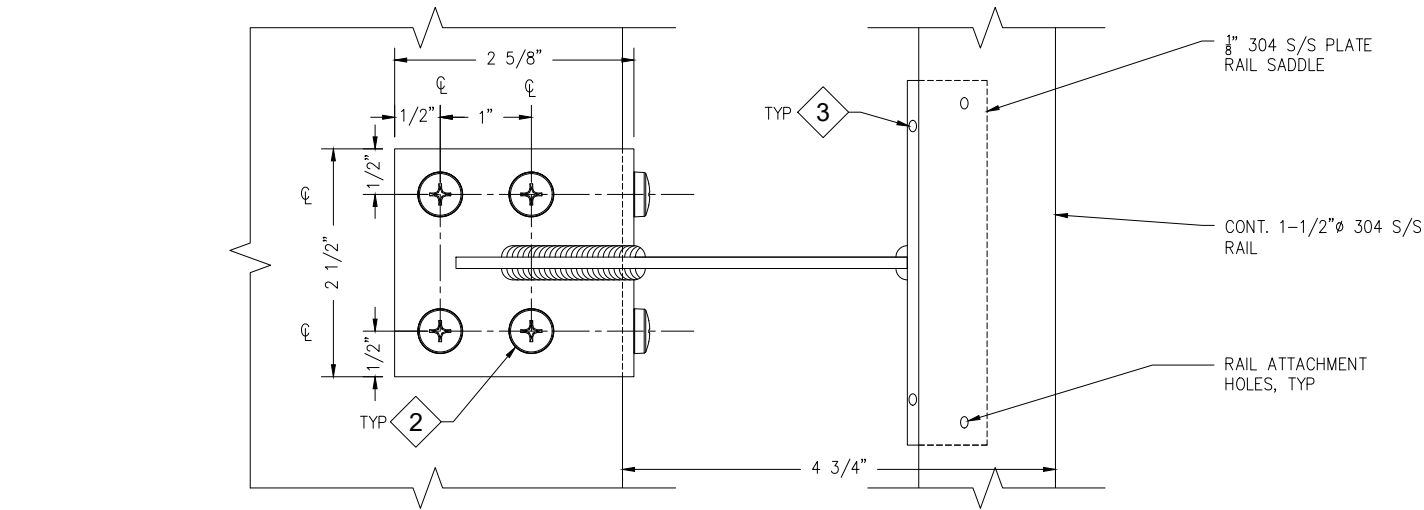


TOP VIEW

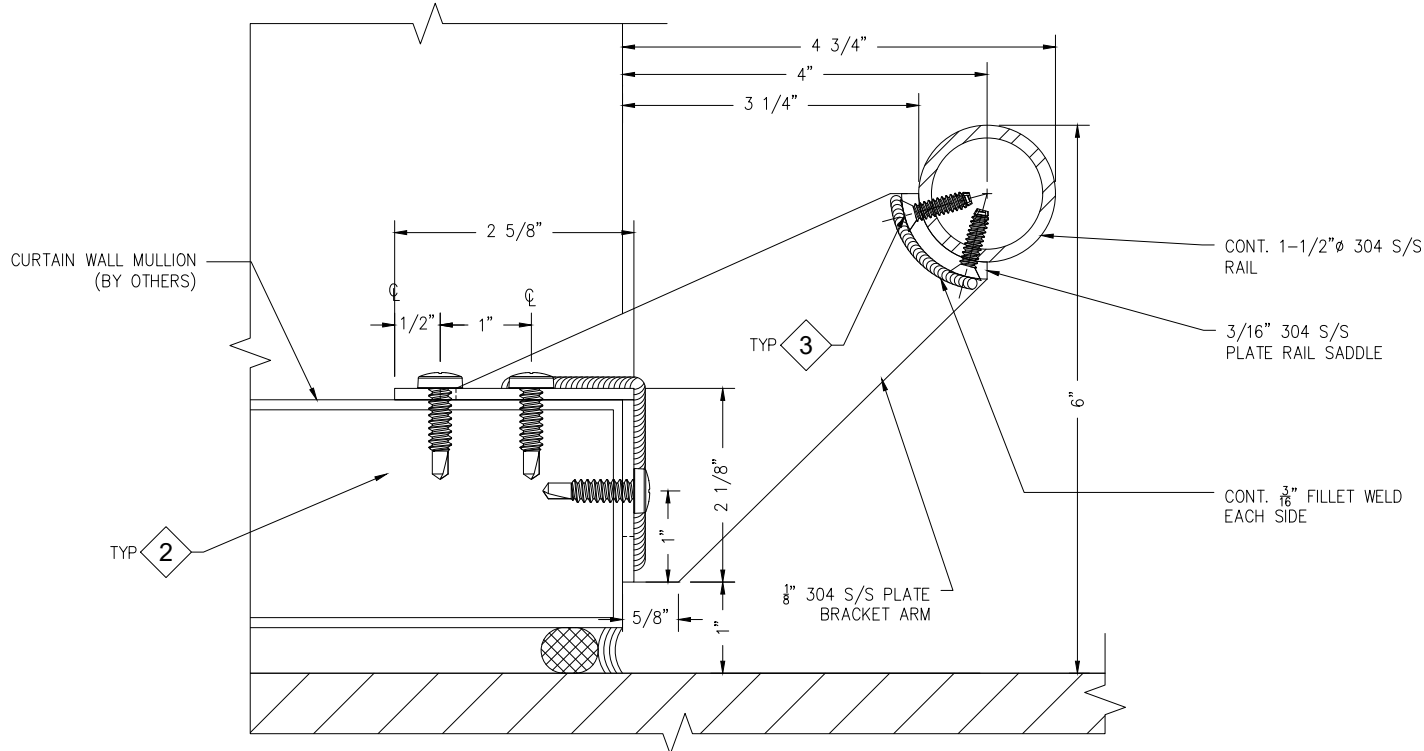


SIDE VIEW

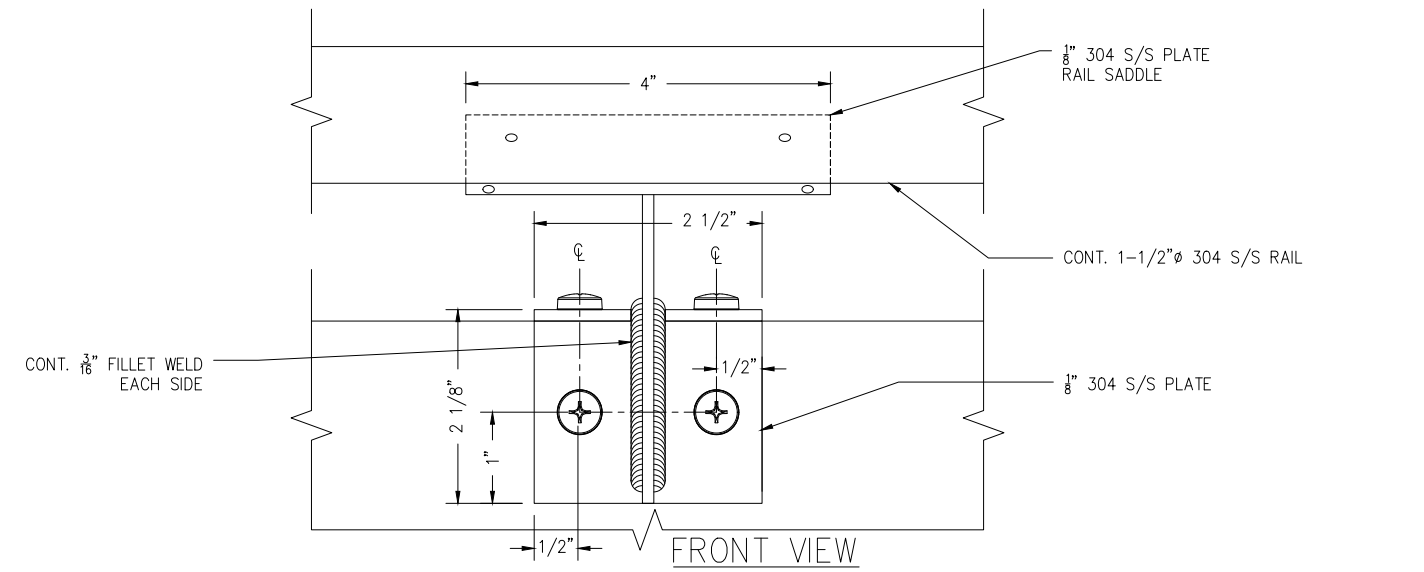


FRONT VIEW

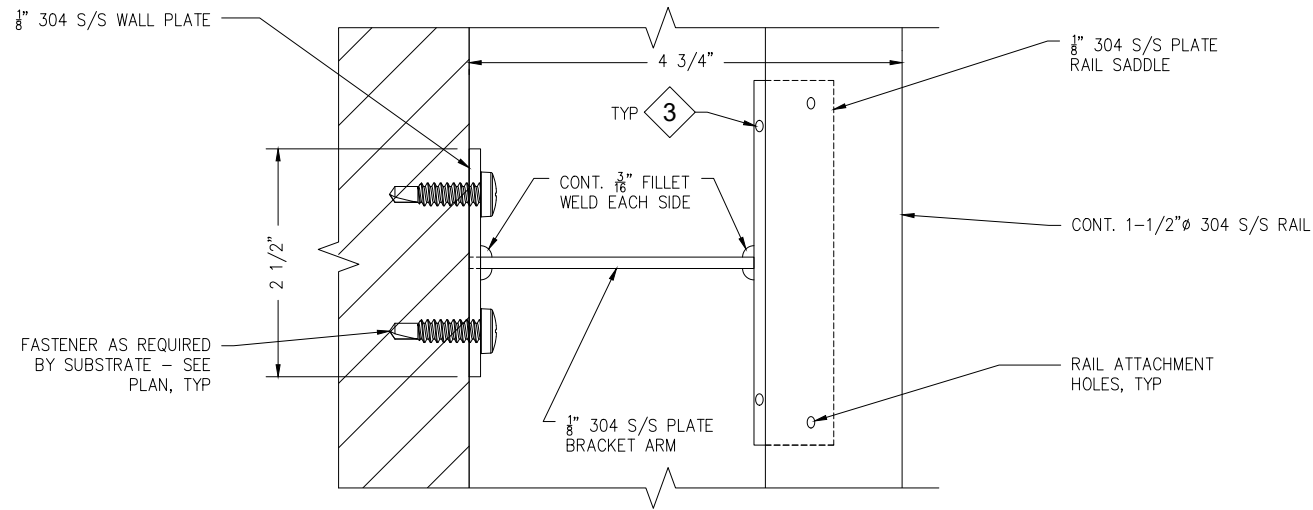

TOP VIEW

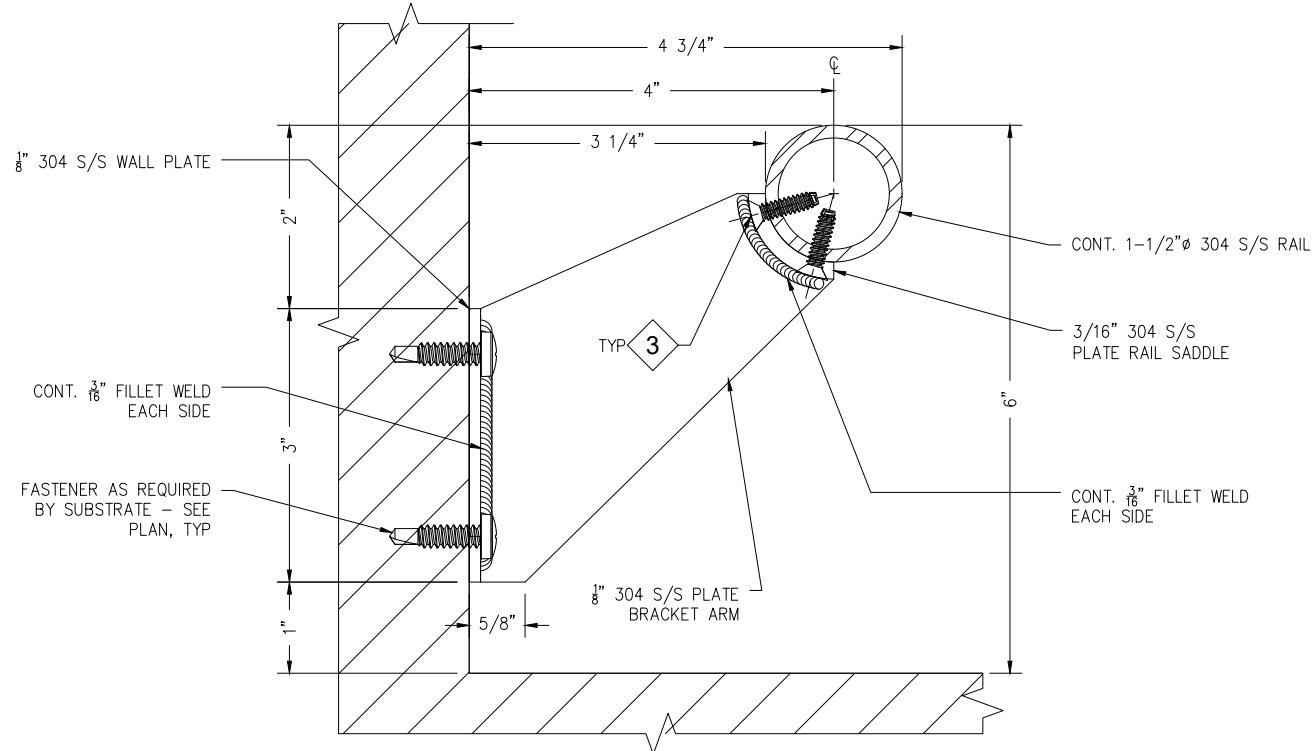

SIDE VIEW

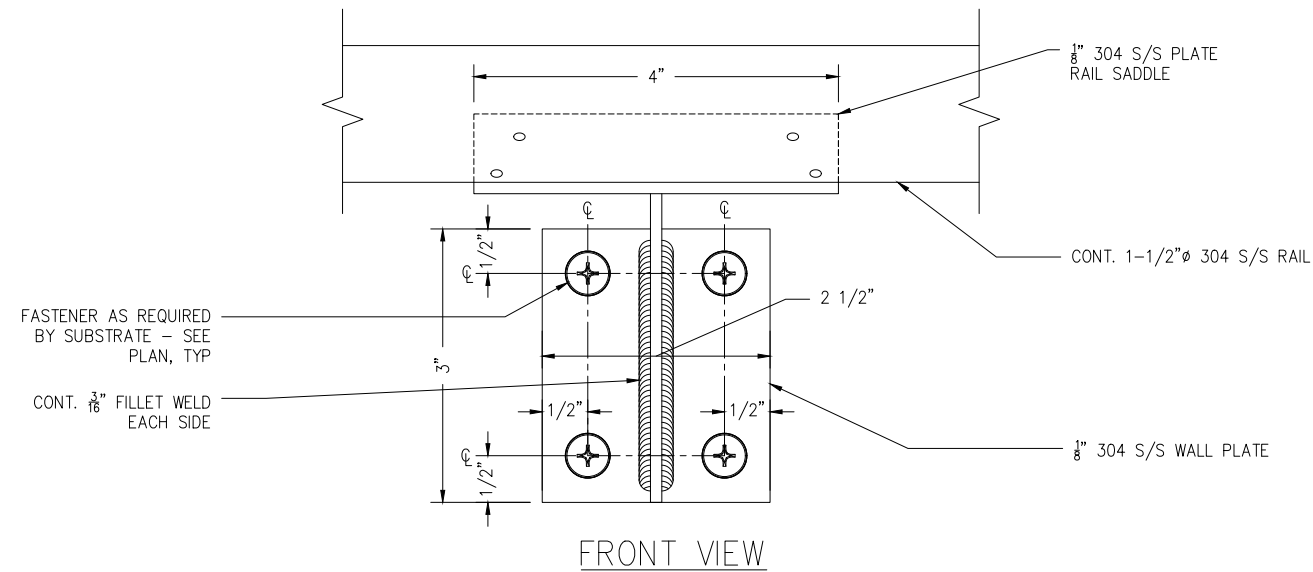


FRONT VIEW

Customer: IN-HOUSE		Date: 12/07/2016	
Assembly: CART BUMPER RAIL		Date: 05/20/2020	
Drawn By: FENWALL CAD DEPT.		Sheet: 5 OF 6	
Revision: FENWALL CAD DEPT.			
Scale: NTS			

FenWall recommends that this note appear with all elevation and section view details in your blueprints.


All related materials provided by FenWall. No substitutions without written consent from Store Owner/Architect.

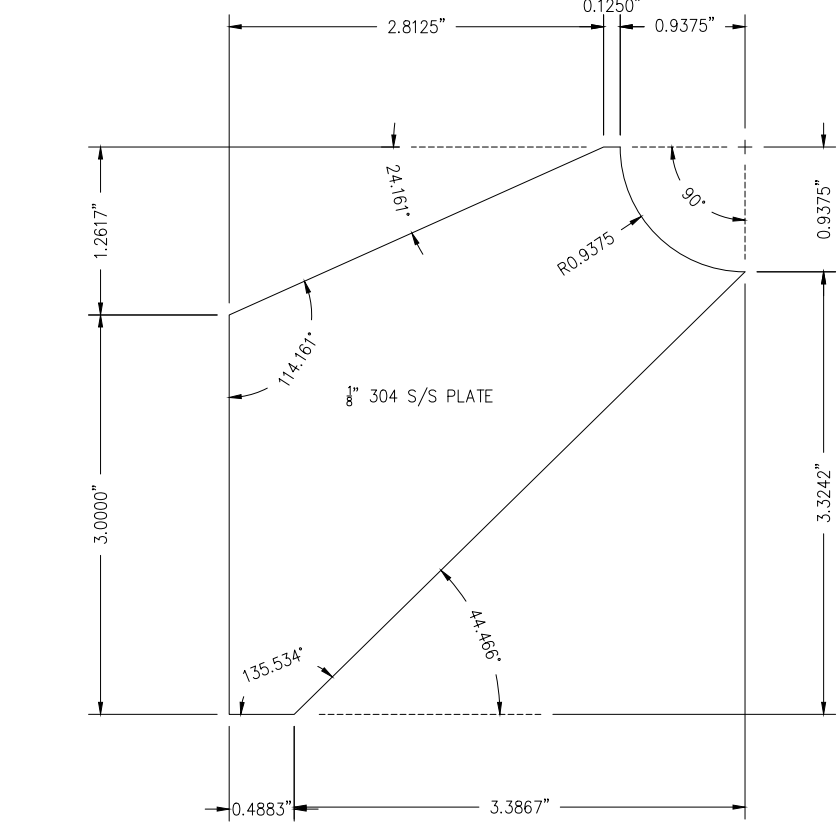

1
6

C.B.R. WALL MOUNT BRACKET ARM FABRICATION

N.T.S.

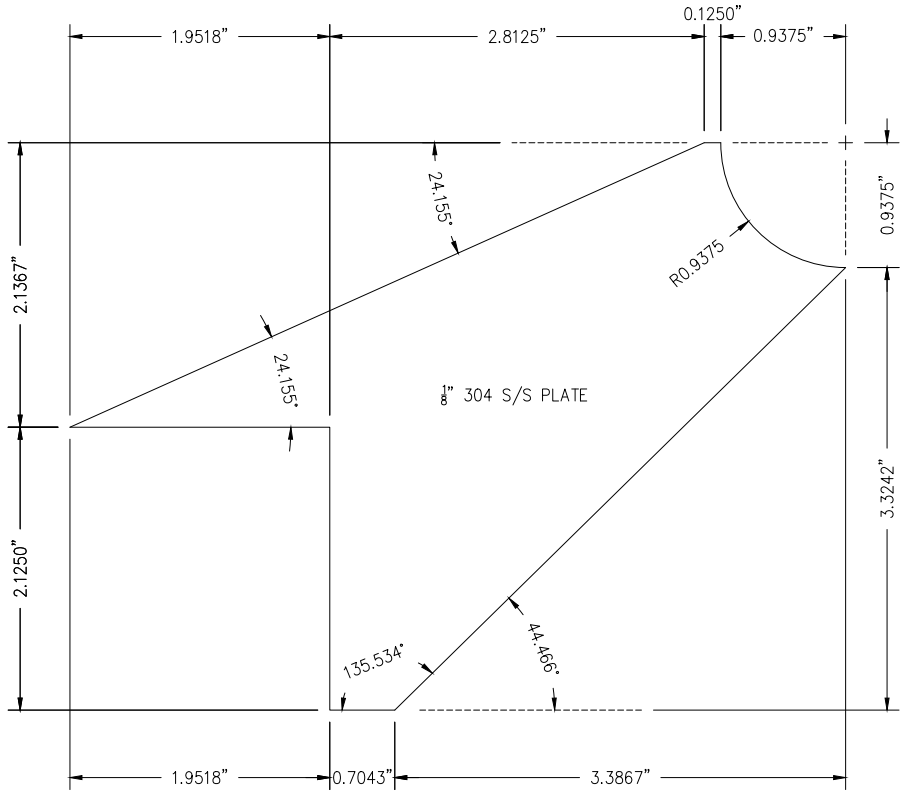

4
6

C.B.R. MULLION MOUNT BRACKET ARM FABRICATION

N.T.S.

Customer: IN-HOUSE	
Assembly: CART BUMPER RAIL	
Drawn By: FENWALL CAD DEPT.	Date: 12/07/2016
Revision: FENWALL CAD DEPT.	Date: 05/20/2020
Scale: NTS	Sheet: 6 OF 6

FenWall recommends that this note appear with all elevation and section view details in your blueprints.

All related materials provided by FenWall. No substitutions without written consent from Store Owner/Architect.