



STANDARD LOUVER
SHOP DRAWINGS BY FENWALL

Customer: FENWALL IN HOUSE		
Assembly: LOUVER		
Drawn By: FENWALL CAD DEPT.	Date: 03/05/2020	
Revision:	Date: """"	
Scale: NTS	Sheet: 1 OF 3	

NOTES:

1. ALL DIMENSIONS SHOWN SHALL BE VERIFIED BY CUSTOMER PRIOR TO FABRICATION.

FASTENER SCHEDULE

#	DESCRIPTION	QTY.	NOTE
1	#10-16 x 1" S/S PD PH SDS #2P		--
2	#12-14 x 1-1/4" S/S SD SMS TAP		--
3	--		--
4	--		--
5	--		--
6	--		--
	--		--
	--		--
	--		--
7	--		--
	--		--
	--		--
	--		--
8	--		--


These shop drawings remain the property of API/FenWall and contain proprietary, competitive information which if released to any party other than the intended recipient, could cause an undetermined amount of harm to API/FenWall. Any reproduction and distribution of said drawings without the express written consent of API/FenWall is strictly prohibited. Any charge for shop drawings, paid or owed by the intended recipient to API/FenWall is considered a rental charge for the right to utilize said drawings in order to conduct business with API/FenWall.

ABBREVIATIONS


VIF = VERIFY IN FIELD	UON = UNLESS OTHERWISE NOTED	FN = FINISHED NUT	FH = FLAT HEAD
FS = FRAME SIZE	HWH = HEX WASHER HEAD	FW = FLAT WASHER	FUH = FLAT UNDERCUT HEAD
DLO = DAY LIGHT OPENING	SDS = SELF-DRILLING SCREW	CS = CAP SCREW	BW = BONDED WASHER
DO = DOOR OPENING	PD = PHILLIPS DRIVE	MS = MACHINE SCREW	LW = LOCK WASHER
OA = OVERALL	PT = POINT	SMS = SHEET METAL SCREW	SS = STAINLESS STEEL
RO = ROUGH OPENING	PH = PAN HEAD	TCS = THREAD CUTTING SCREW	TYP = TYPICAL

Architects & Designers: FenWall recommends this note appear in the plan, elevation, section & details of your drawings.


All related materials provided by FenWall. No substitutions without written consent from Store Owner/Architect.

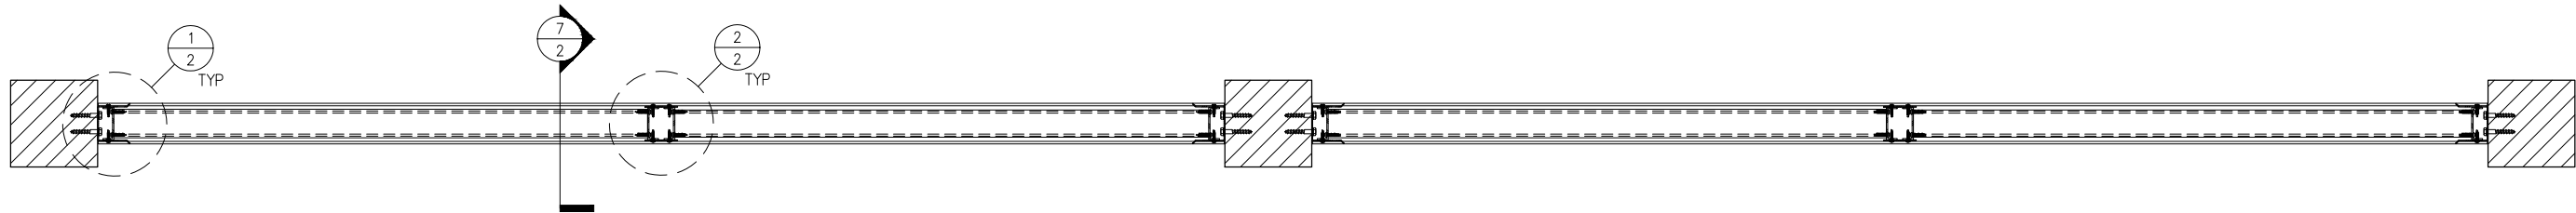


1 PLAN
1 PLAN SECTION N.T.S.

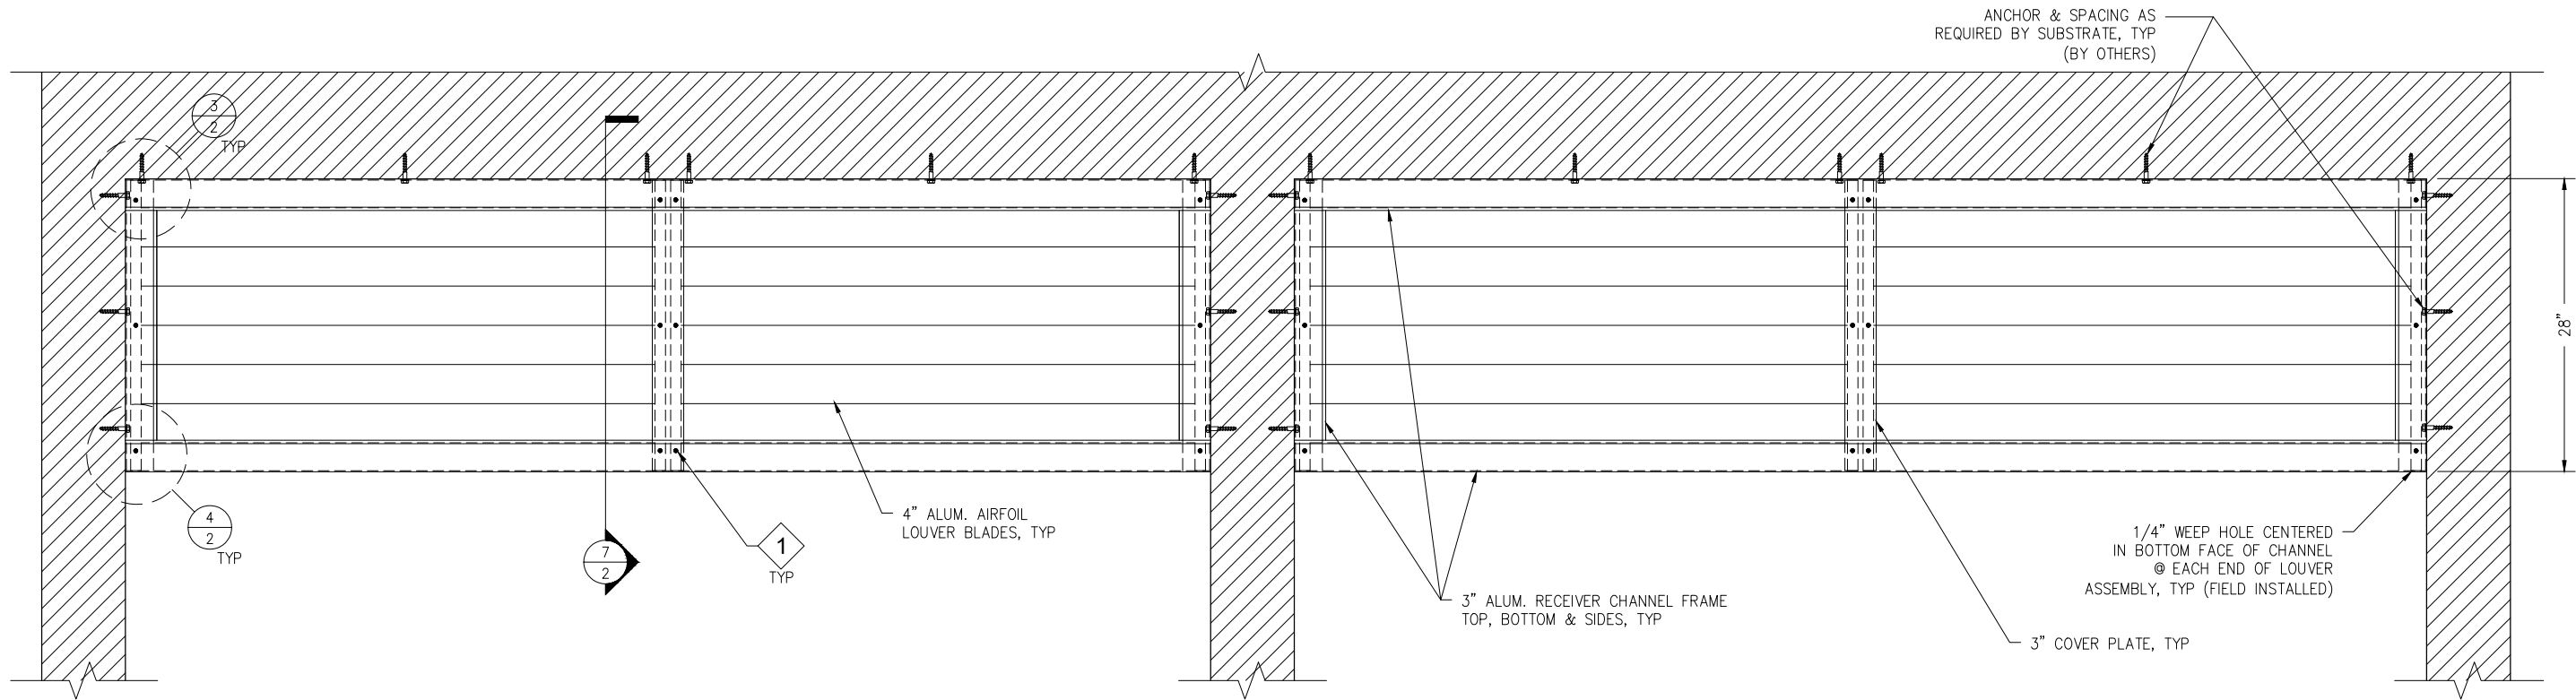


2 LOUVER ELEVATION
1 ELEVATION N.T.S.

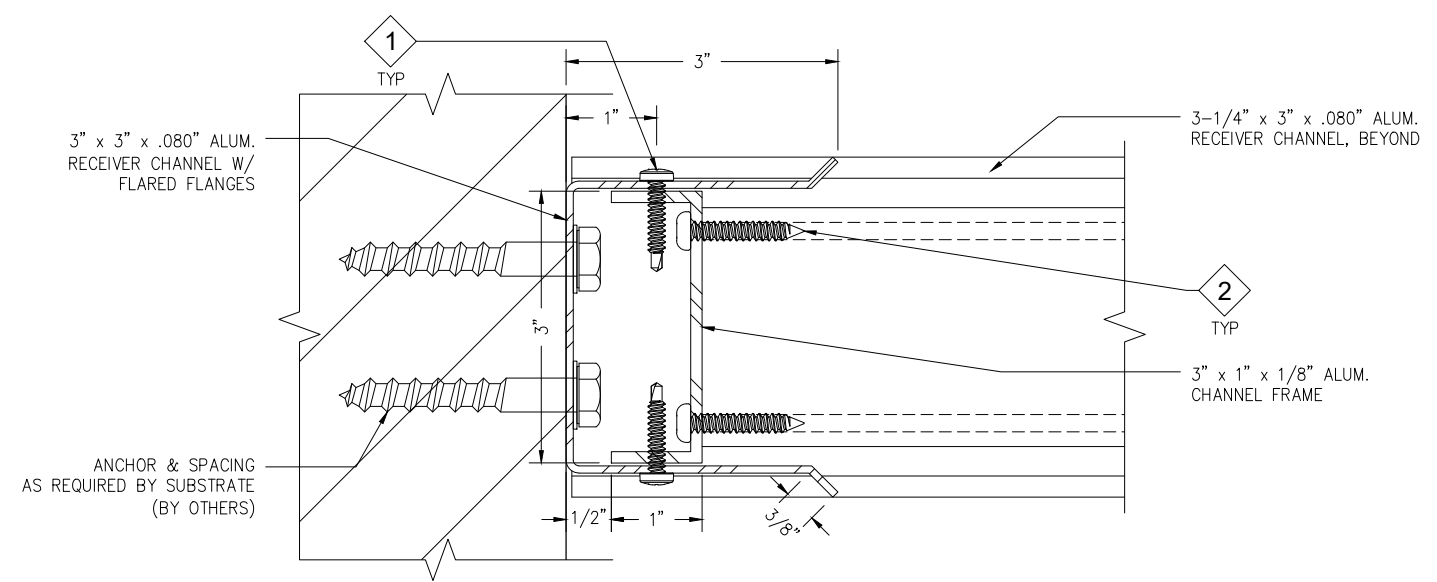


1 JAMB DETAIL
2 PLAN SECTION N.T.S.

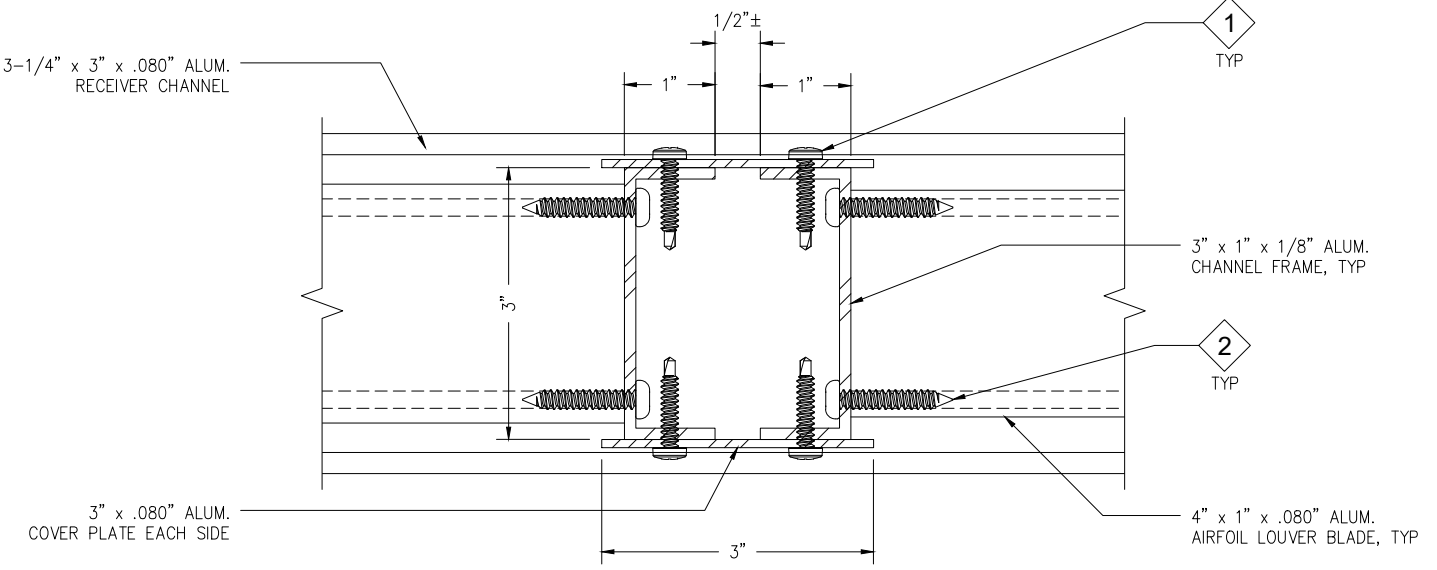


2 INTERMEDIATE VERTICAL DETAIL
2 PLAN SECTION N.T.S.

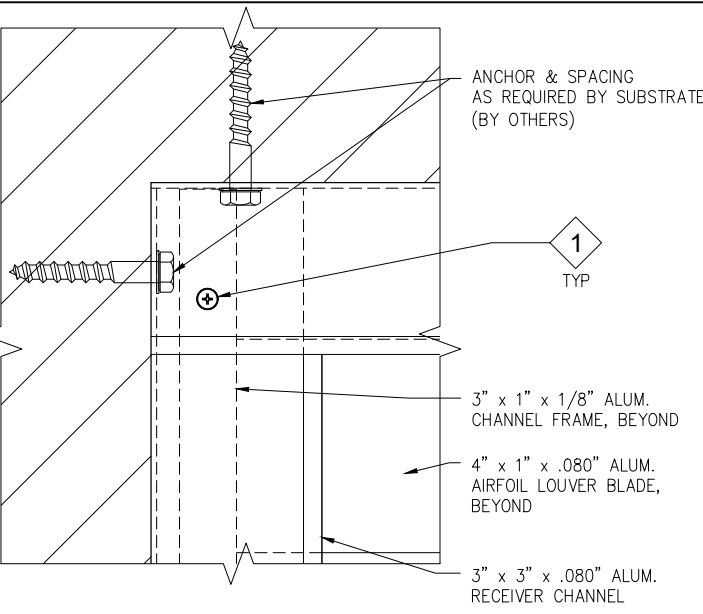


3 ANCHORING DETAIL
2 ELEVATION N.T.S.

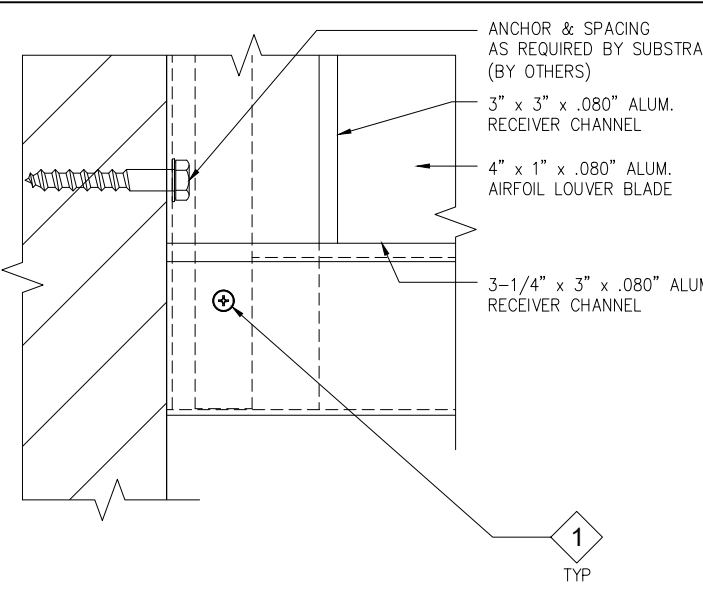


4 ANCHORING DETAIL
2 ELEVATION N.T.S.

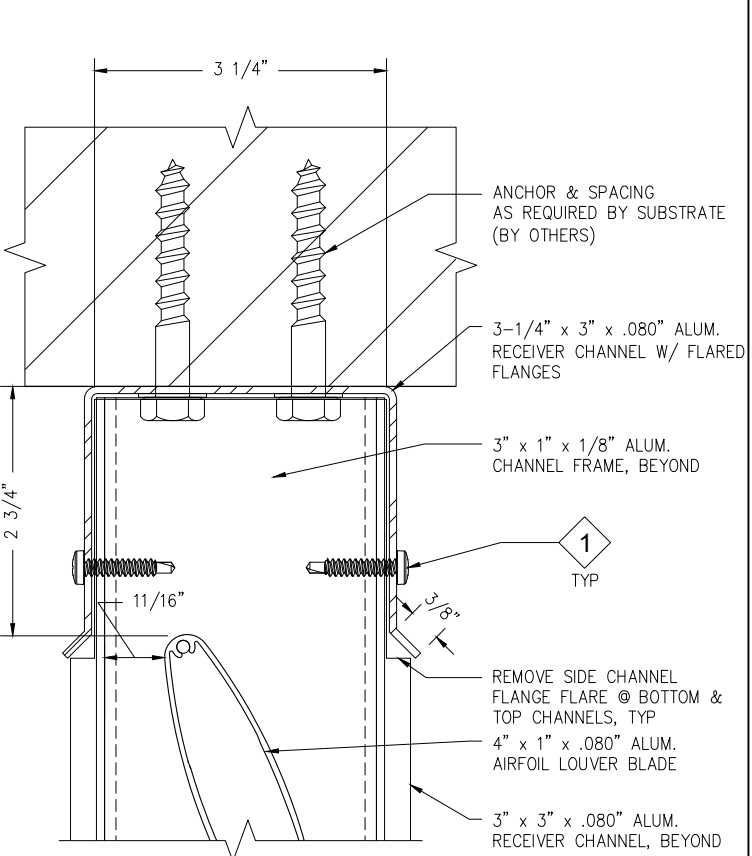

5 HEAD DETAIL
2 SECTION N.T.S.

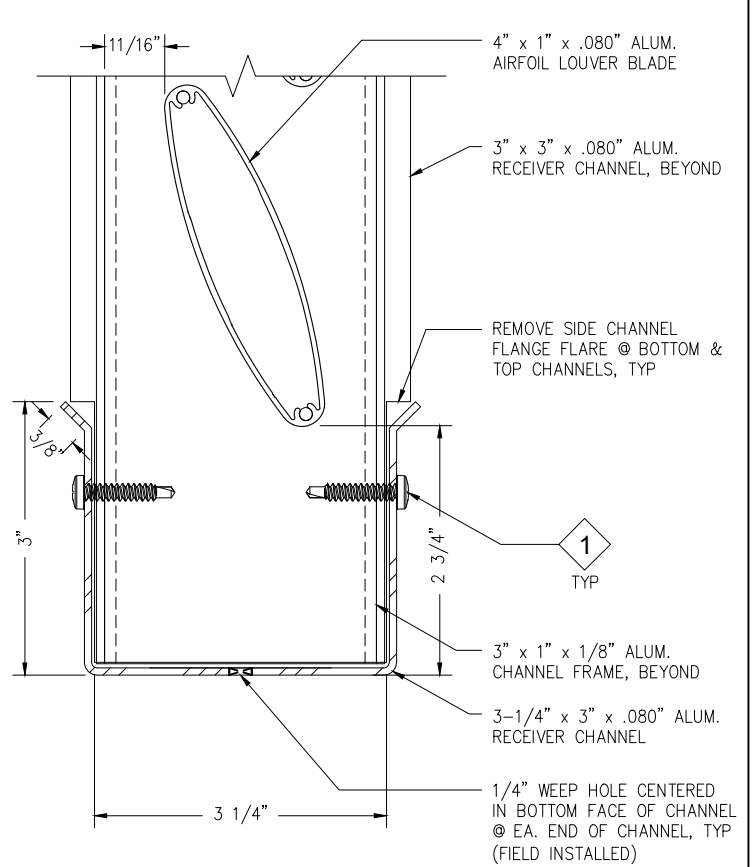

6 SILL DETAIL
2 SECTION N.T.S.

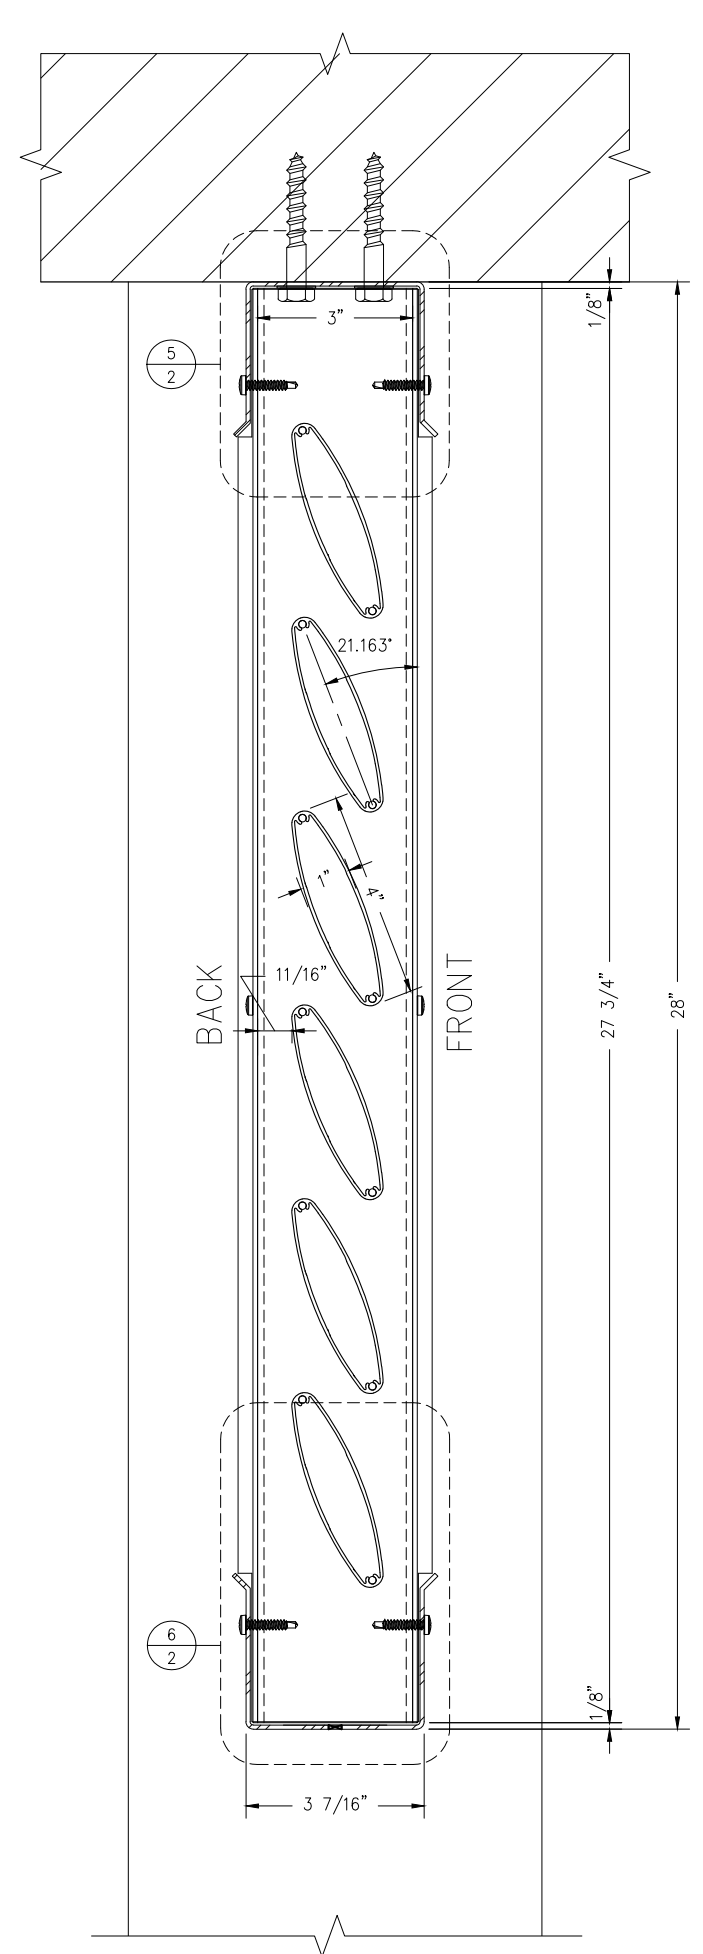

7 LOUVER SECTION
2 SECTION N.T.S.

Customer: FENWALL IN HOUSE	
Assembly: LOUVER	
Drawn By: FENWALL CAD DEPT.	Date: 03/05/2020
Revision:	Date: ""
Scale: NTS	Sheet: 3 OF 3

Architects & Designers: FenWall recommends this note appear in the plan, elevation, section & details of your drawings.

All related materials provided by FenWall. No substitutions without written consent from Store Owner/Architect.