


BAHAMA STYLE AWNING

BY

FENWALL


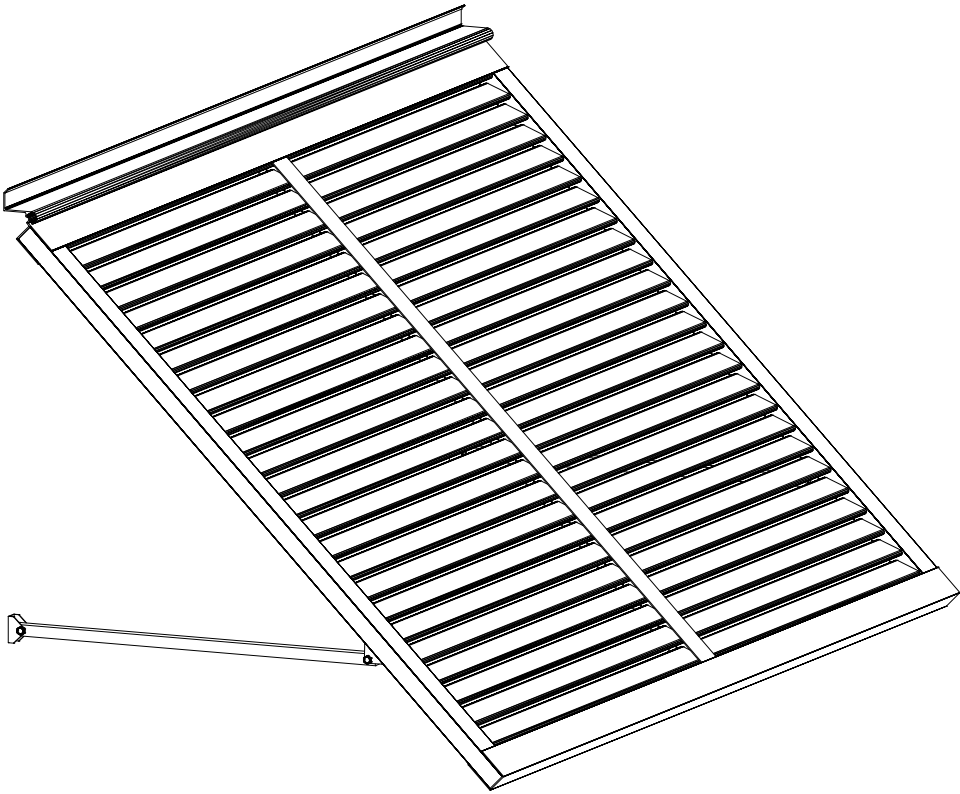


Architects & Designers: FenWall recommends this note appear in the plan, elevation, section & details of your drawings.

All related materials provided by FenWall. No substitutions without written consent from Store Owner/Architect.

Customer: FENWALL IN-HOUSE	
Assembly: BAHAMA STYLE AWNING	
Drawn By: JD	Date: 09/14/15
Revision:	Date:
Scale: NTS	Sheet: 1 OF 8

**FenWall**
FABRICATION & MANUFACTURING
13046 Racetrack Road | Suite 177 | Tampa, FL 33626
P: 813.343.5979 E: info@fenwalls.com www.fenwalls.com

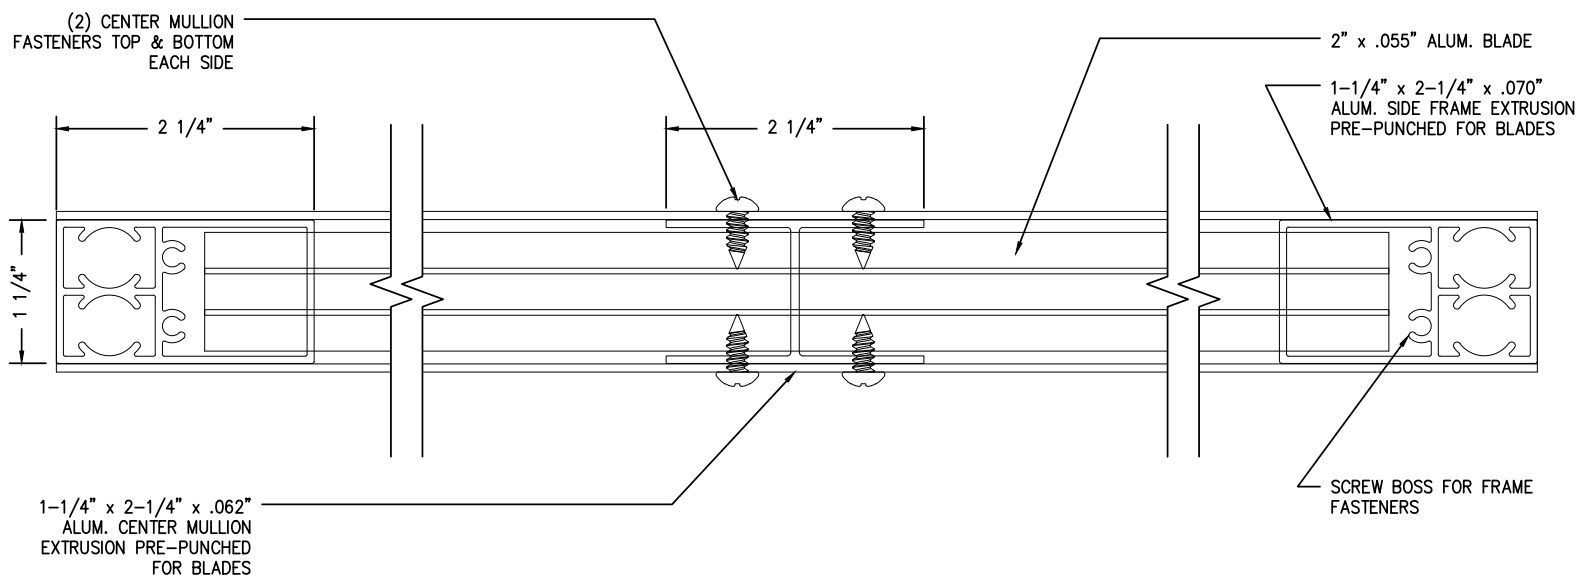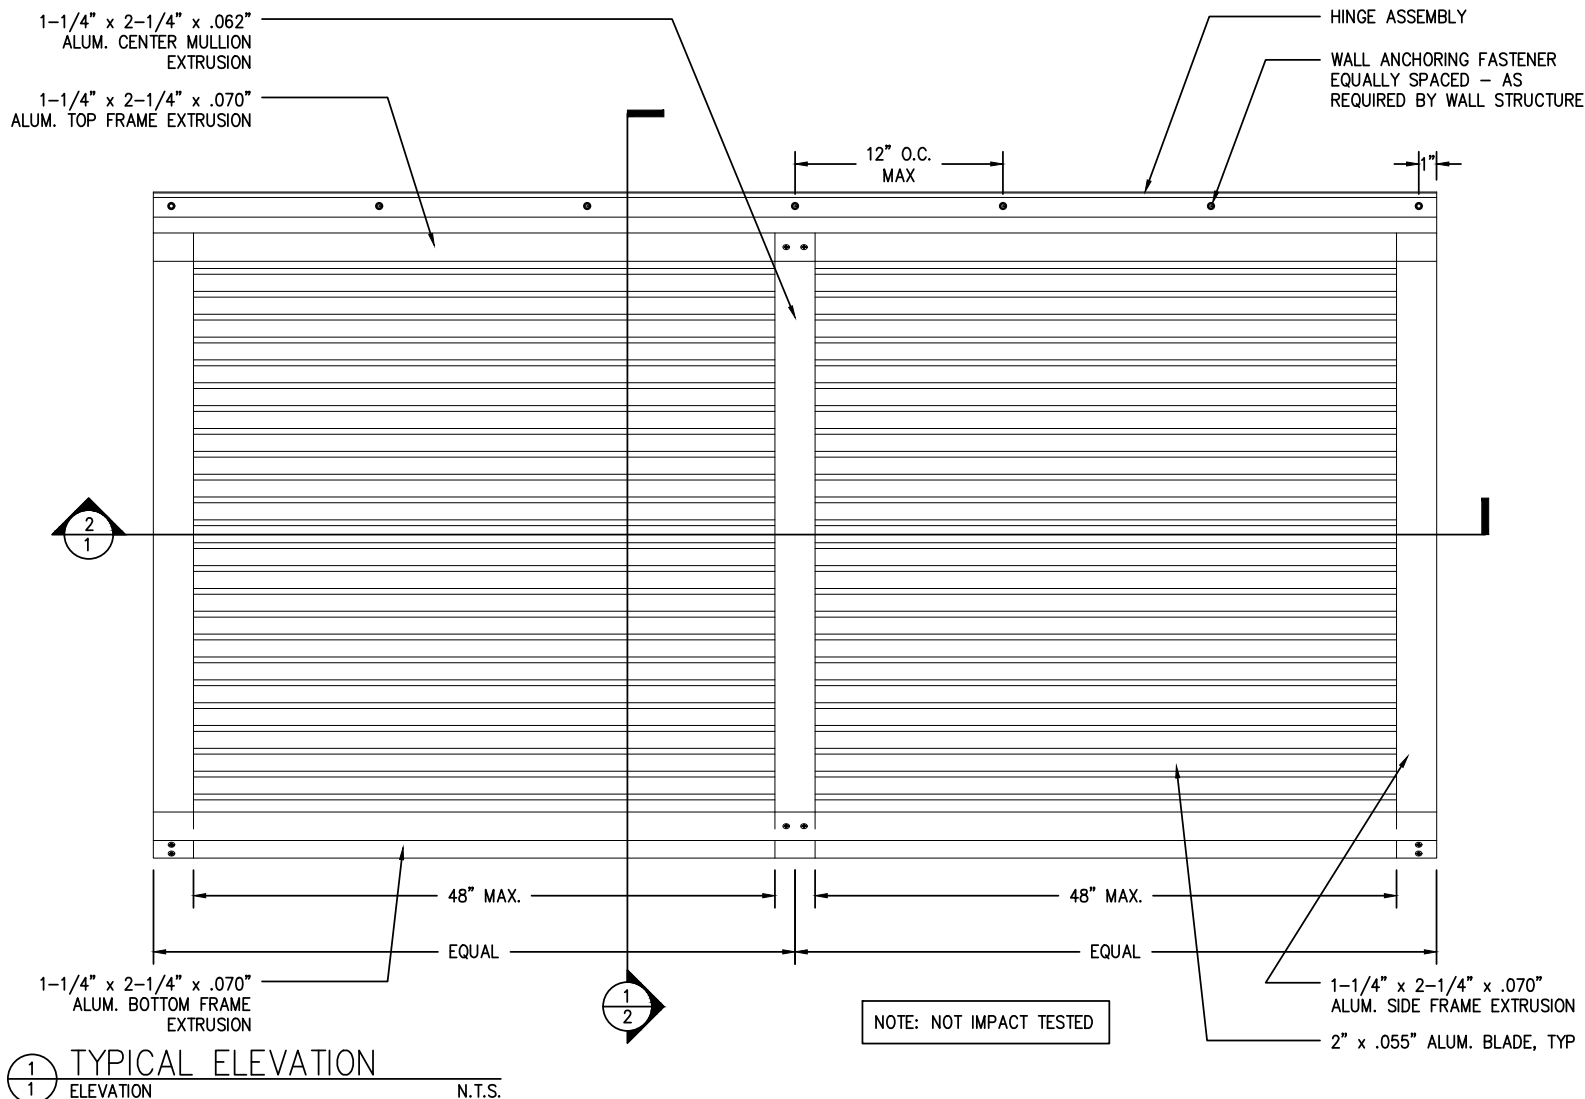

Architects & Designers: FenWall recommends this note appear in the plan, elevation, section & details of your drawings.

All related materials provided by FenWall. No substitutions without written consent from Store Owner/Architect.

Customer: FENWALL IN-HOUSE

Assembly: BAHAMA STYLE AWNING

Drawn By: JD

Date: 09/14/15


Revision:

Date:

Scale: NTS

Sheet: 2 OF 8

FenWall
FABRICATION & MANUFACTURING
13046 Racetrack Road | Suite 177 | Tampa, FL 33626
P: 813.343.5979 E: info@fenwalls.com www.fenwalls.com

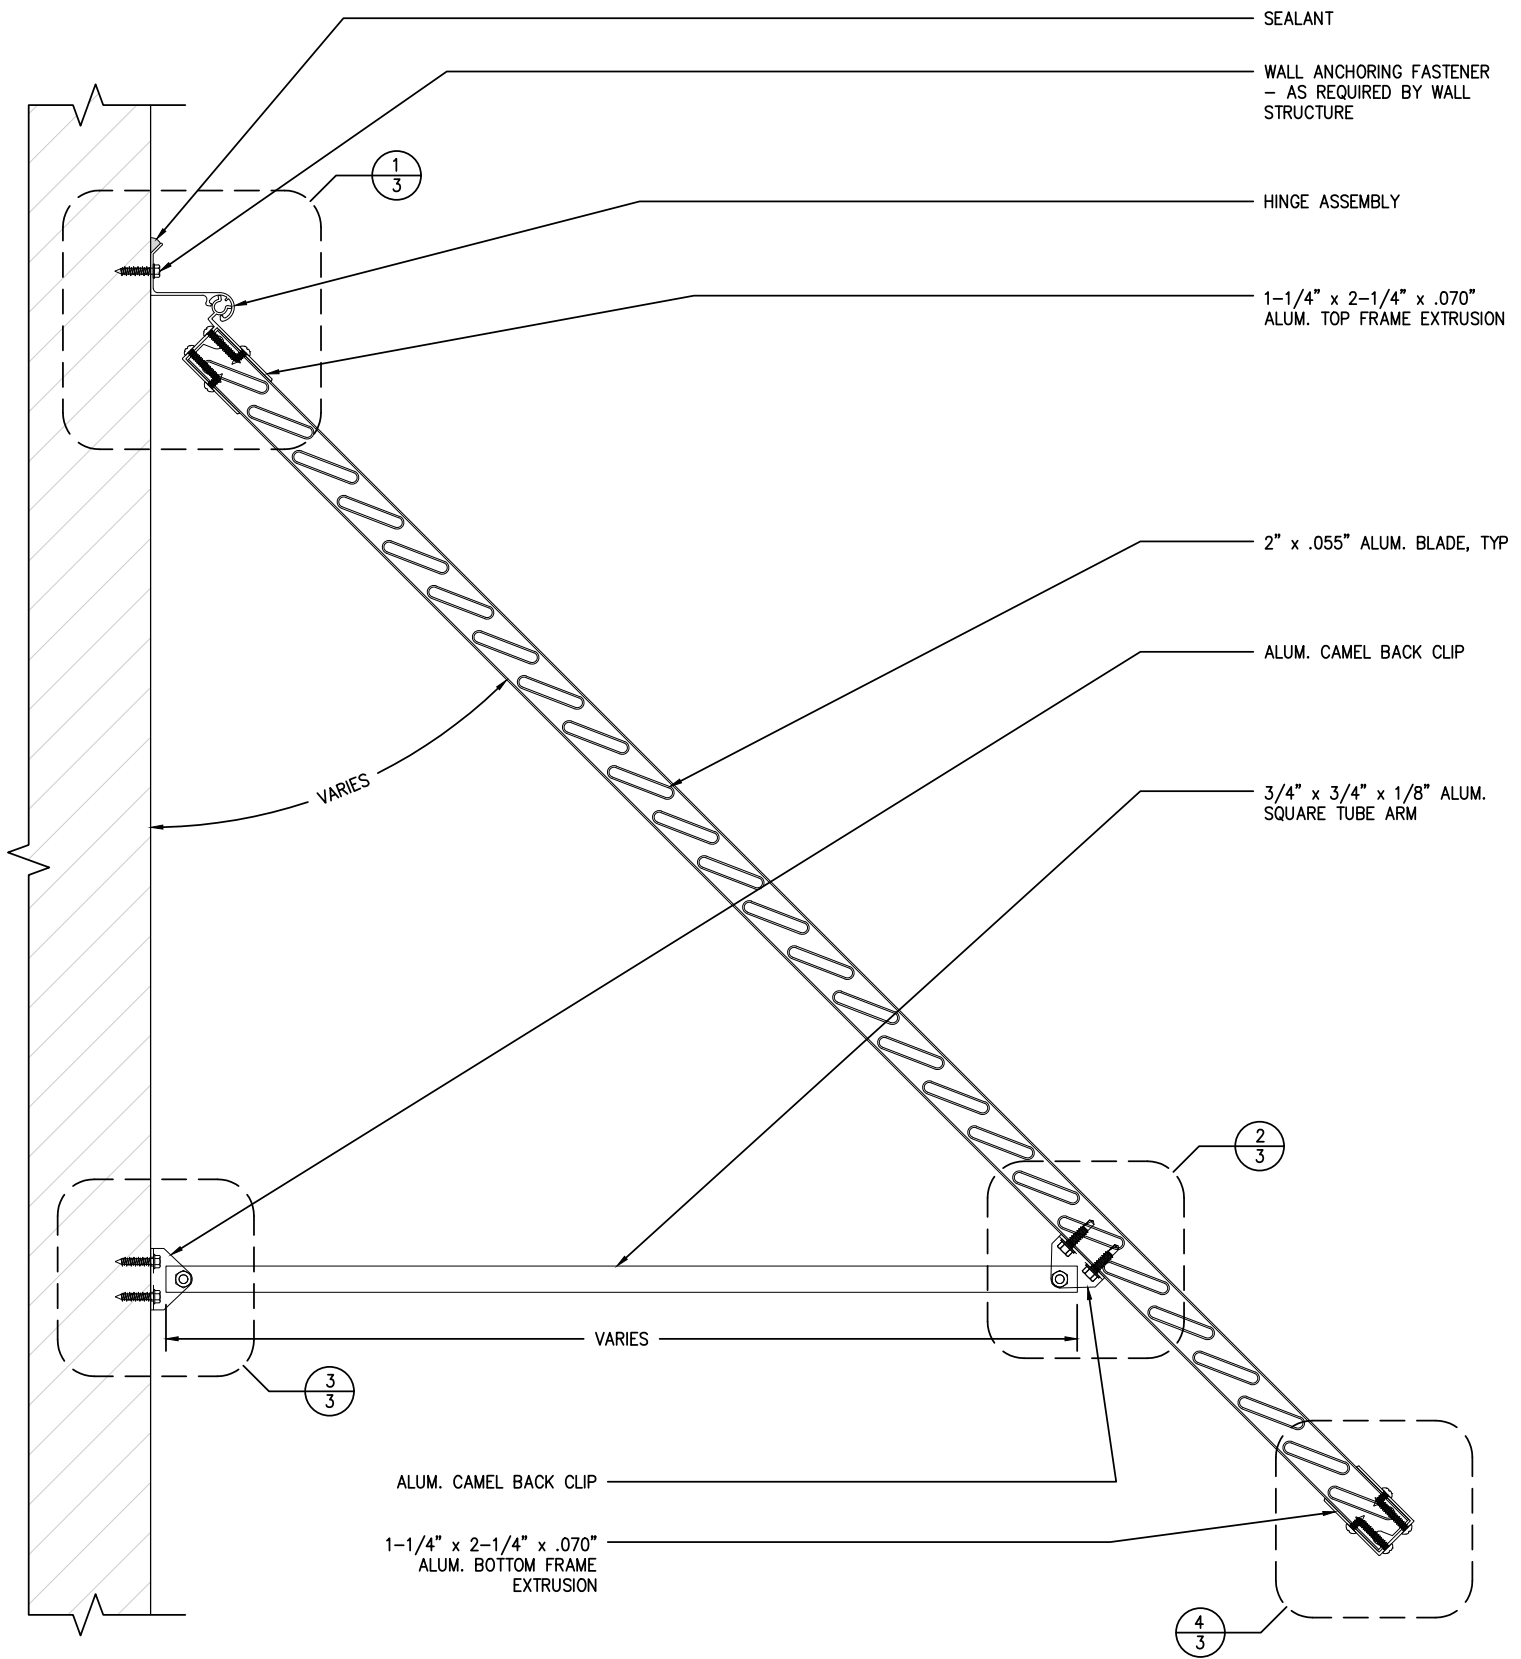

1
2 TYPICAL SECTION SECTION N.T.S.

Architects & Designers: FenWall recommends this note appear in the plan, elevation, section & details of your drawings.

All related materials provided by FenWall. No substitutions without written consent from Store Owner/Architect.

Customer: FENWALL IN-HOUSE

Assembly: BAHAMA STYLE AWNING

Drawn By: JD

Date: 09/14/15


Revision:

Date:

Scale: NTS


Sheet: 3 OF 8

FenWall
FABRICATION & MANUFACTURING
13046 Racetrack Road | Suite 177 | Tampa, FL 33626
P: 813.343.5979 E: info@fenwalls.com www.fenwalls.com

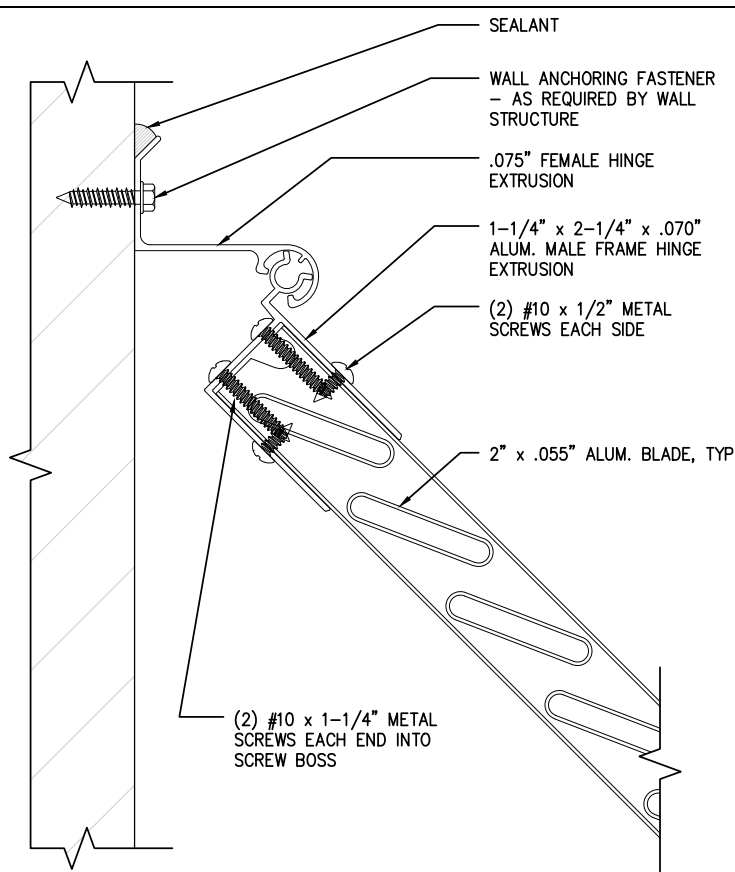


1
3
DETAIL
ELEVATION

N.T.S.

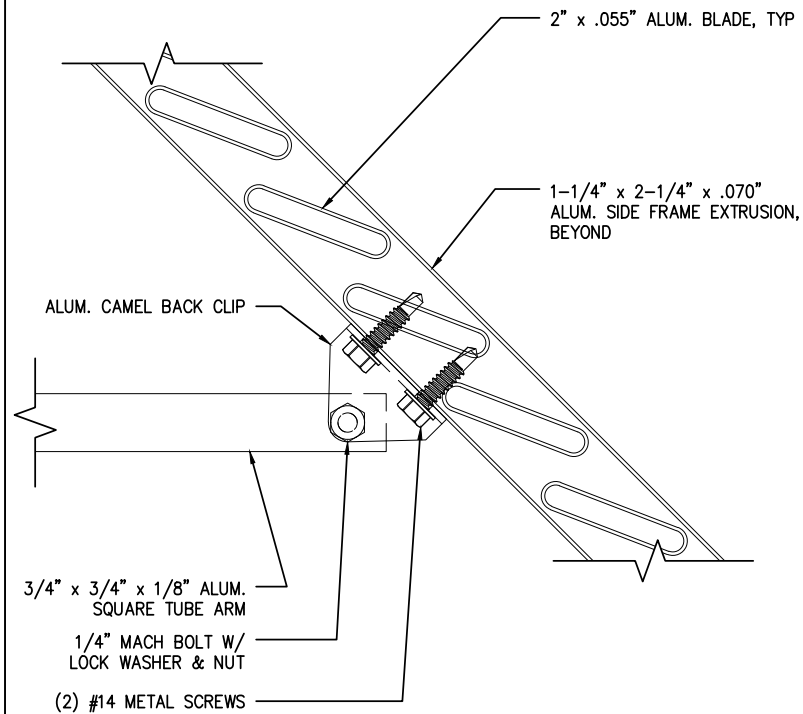


2
3
DETAIL
ELEVATION

N.T.S.

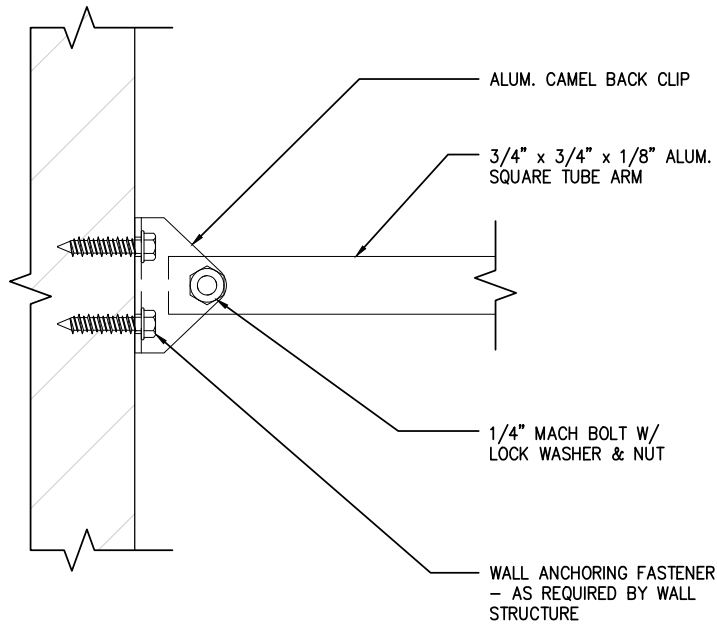

3
3
DETAIL
ELEVATION

N.T.S.

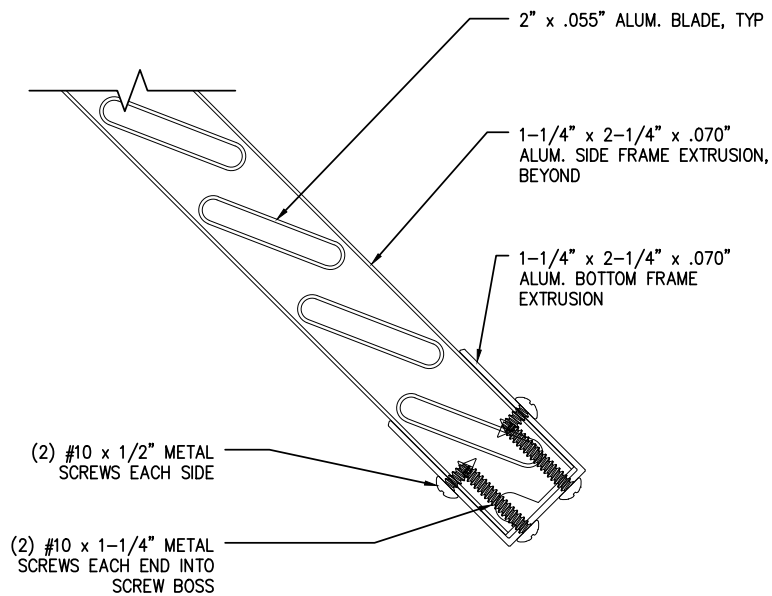

4
3
DETAIL
ELEVATION

N.T.S.

Architects & Designers: FenWall recommends this note appear in the plan, elevation, section & details of your drawings.

All related materials provided by FenWall. No substitutions without written consent from Store Owner/Architect.

Customer: FENWALL IN-HOUSE

Assembly: BAHAMA STYLE AWNING

Drawn By: JD

Date: 09/14/15


Revision:

Date:

Scale: NTS

Sheet: 4 OF 8

FenWall
FABRICATION & MANUFACTURING
13046 Racetrack Road | Suite 177 | Tampa, FL 33626
P: 813.343.5979 E: info@fenwalls.com www.fenwalls.com

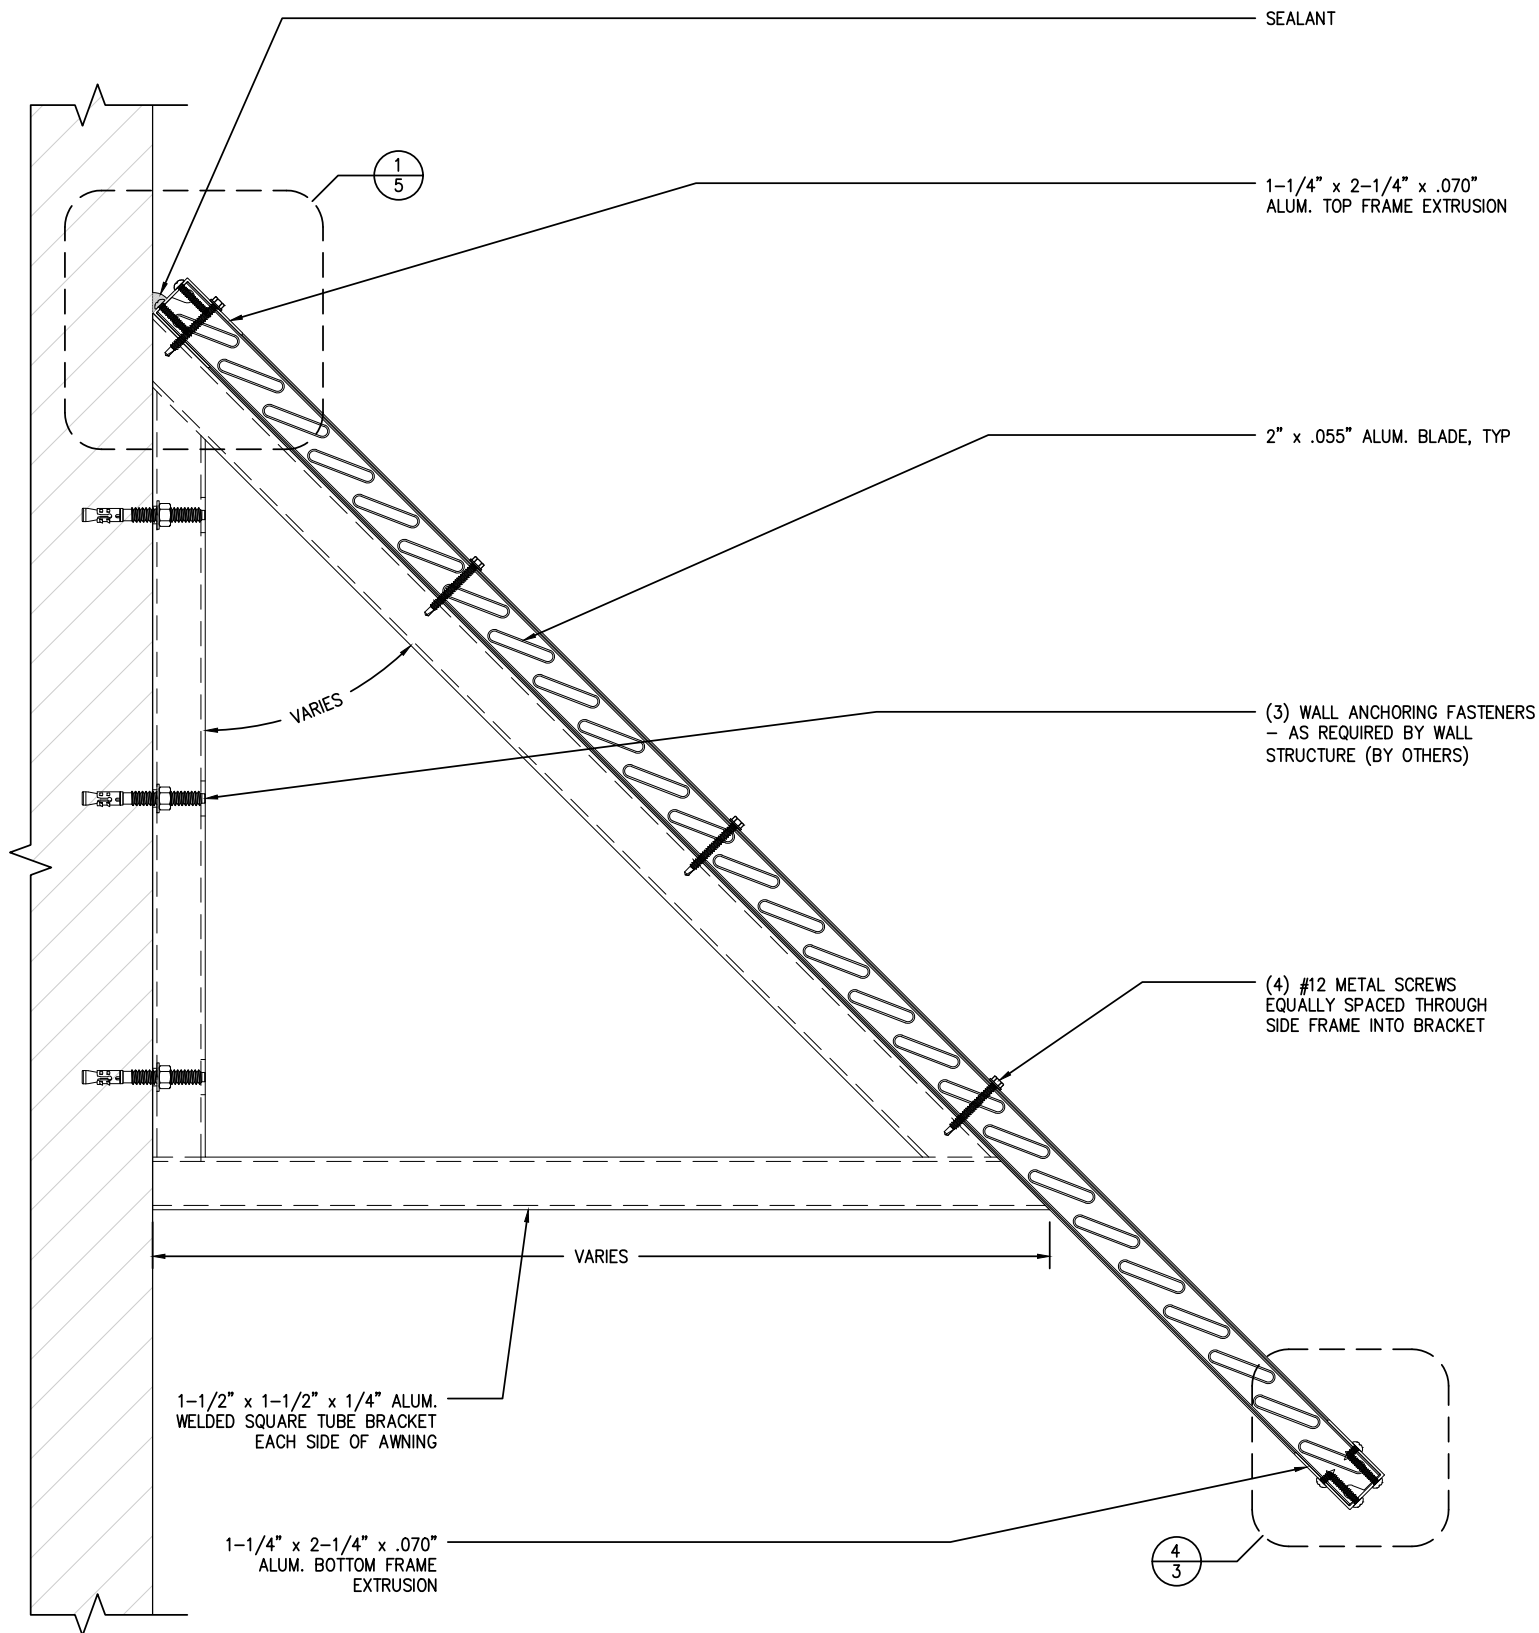

1
4 SECTION OPTIONAL BRACKET MOUNT – TYPICAL SECTION N.T.S.

Architects & Designers: FenWall recommends this note appear in the plan, elevation, section & details of your drawings.

All related materials provided by FenWall. No substitutions without written consent from Store Owner/Architect.

Customer: FENWALL IN-HOUSE

Assembly: BAHAMA STYLE AWNING

Drawn By: JD

Date: 09/14/15


Revision:

Date:

Scale: NTS

Sheet: 5 OF 8

FenWall
FABRICATION & MANUFACTURING
13046 Racetrack Road | Suite 177 | Tampa, FL 33626
P: 813.343.5979 E: info@fenwalls.com www.fenwalls.com

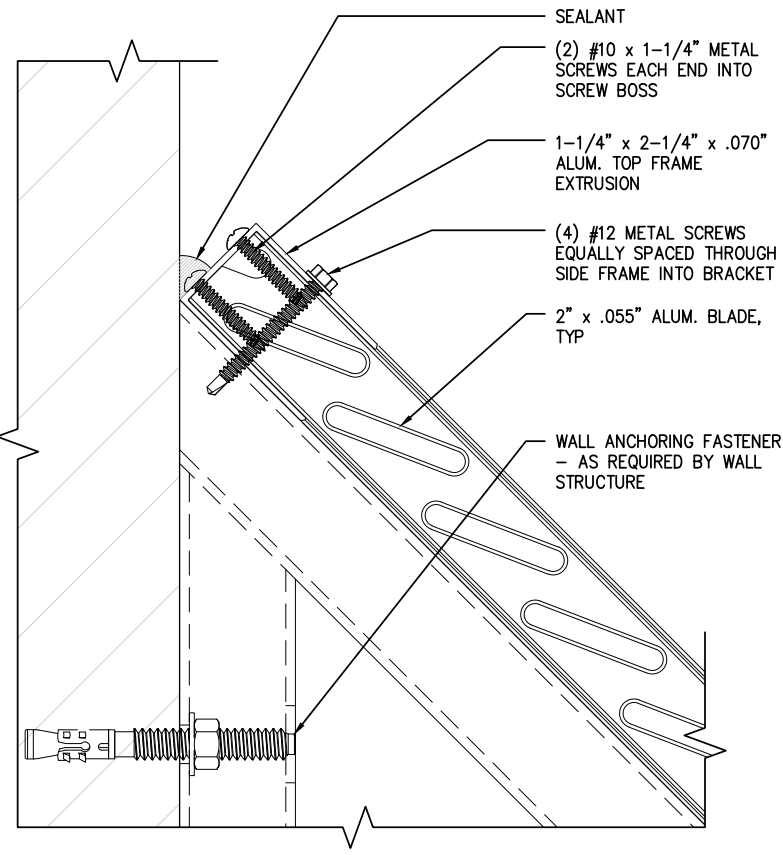

1
5

DETAIL
ELEVATION

N.T.S.

NOT USED

NOT USED

NOT USED

Architects & Designers: FenWall recommends this note appear in the plan, elevation, section & details of your drawings.

All related materials provided by FenWall. No substitutions without written consent from Store Owner/Architect.


Customer: FENWALL IN-HOUSE	
Assembly: BAHAMA STYLE AWNING	
Drawn By: JD	Date: 09/14/15
Revision:	Date:
Scale: NTS	Sheet: 6 OF 8

**FenWall**
FABRICATION & MANUFACTURING


13046 Racetrack Road | Suite 177 | Tampa, FL 33626
P: 813.343.5979 E: info@fenwalls.com www.fenwalls.com

STANDARD PARTS


FEMALE HINGE -

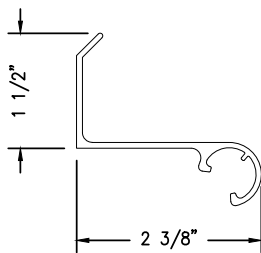


1" BUILD-OUT FEMALE HINGE -

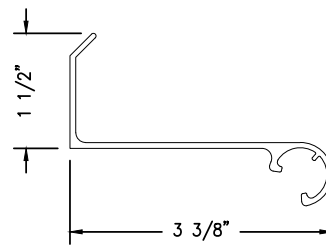


FEMALE FLAT HINGE -

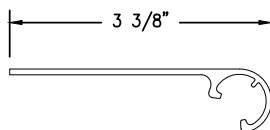


MALE FRAME HINGE -

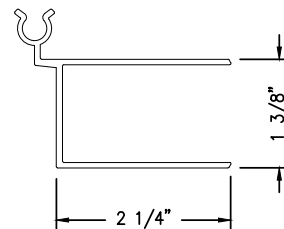


RIGHT SIDE FRAME PRE-PUNCHED FOR 2" BLADES -
RIGHT SIDE FRAME PRE-PUNCHED FOR 2" BLADES -
LEFT SIDE FRAME PRE-PUNCHED FOR 1-1/4" BLADES -
LEFT SIDE FRAME PRE-PUNCHED FOR 1-1/4" BLADES -

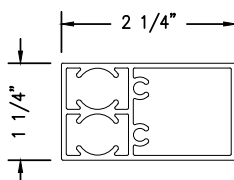


CENTER MULLION PRE-PUNCHED FOR 2" BLADES -
CENTER MULLION PRE-PUNCHED FOR 1-1/4" BLADES -

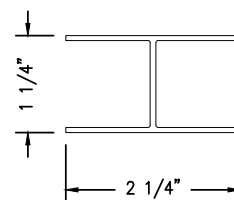

HORIZONTAL FRAME -

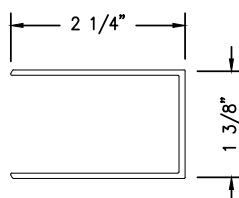

2" BLADE -
1-1/4" BLADE -

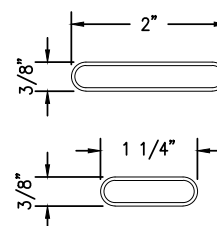

Architects & Designers: FenWall recommends this note appear in the plan, elevation, section & details of your drawings.

All related materials provided by FenWall. No substitutions without written consent from Store Owner/Architect.

Customer: FENWALL IN-HOUSE

Assembly: BAHAMA STYLE AWNING

Drawn By: JD

Date: 09/14/15

Revision:

Date:


Scale: NTS

Sheet: 7 OF 8


FenWall
FABRICATION & MANUFACTURING
13046 Racetrack Road | Suite 177 | Tampa, FL 33626
P: 813.343.5979 E: info@fenwalls.com www.fenwalls.com

STANDARD PARTS


3/4" x 1/8" ALUMINUM SQUARE TUBE SUPPORT ARM -

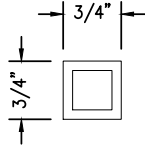

CAMEL BACK CLIP -

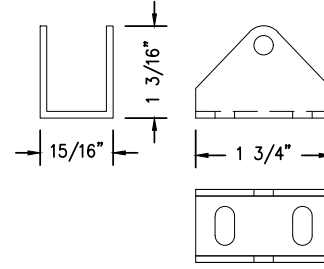

#10 x 1/2" SS PAN HEAD PHILLIPS SHEET METAL SCREW -
#10 x 1-1/4" SS PAN HEAD PHILLIPS SHEET METAL SCREW -

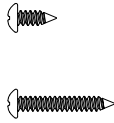


1/4"-20 x 1-3/8" SS HEX HEAD SCREW W/ LOCK WASHER & NUT-



#12-14 x 2" SS HEX HEAD SHEET METAL SCREW -



1-1/2" x 1/8" ALUMINUM SQUARE TUBE BRACKET -

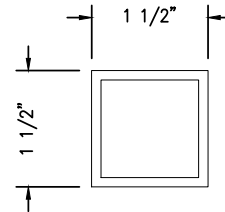

NOT USED

NOT USED

Architects & Designers: FenWall recommends this note appear in the plan, elevation, section & details of your drawings.

All related materials provided by FenWall. No substitutions without written consent from Store Owner/Architect.

Customer: FENWALL IN-HOUSE

Assembly: BAHAMA STYLE AWNING

Drawn By: JD

Date: 09/14/15

Revision:

Date:

Scale: NTS

Sheet: 8 OF 8