

# SERIES BCE636

## EXTERIOR BOLLARD COVER

### SHOP DRAWINGS BY FENWALL

#### NOTES:

1. ALL EXPOSED & SEMI-EXPOSED SURFACES SHALL RECEIVE THE FOLLOWING FINISH:

#4 BRUSHED STAINLESS STEEL

*These shop drawings remain the property of FenWall and contain proprietary, competitive information which if released to any party other than the intended recipient, could cause an undetermined amount of harm to FenWall. Any reproduction and distribution of said drawings without the express written consent of FenWall is strictly prohibited. Any charge for shop drawings, paid or owed by the intended recipient to FenWall is considered a rental charge for the right to utilize said drawings in order to conduct business with FenWall.*

#### FASTENER SCHEDULE

#	DESCRIPTION
1	$\frac{5}{16}$ "-24 x $\frac{1}{2}$ " S/S CUP POINT SET SCREW
2	--
3	--
4	--
5	--
6	--
7	--
8	--
9	--

NOTE: ALL FASTENERS LISTED ARE SUPPLIED BY FENWALL UNLESS OTHERWISE NOTED

FenWall recommends that this note appear with all elevation and section view details in your blueprints.

All related materials provided by FenWall. No substitutions without written consent from Store Owner/Architect.

Customer: FENWALL IN-HOUSE

Assembly: EXTERIOR BOLLARD COVER SERIES BCE636

Drawn By: JD

Date: 12/07/2016


Revision: JD

Date: 04/03/2017

Scale: NTS

Sheet: 1 OF 2

 **FenWall**  
FABRICATION & MANUFACTURING  
13929 Lynmar Blvd, Tampa, FL 33626  
P: 813.343.5979 E: info@fenwalls.com www.fenwalls.com

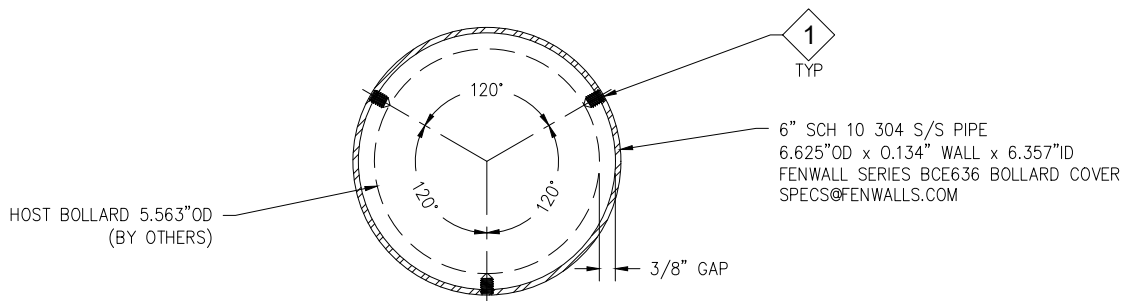

1  
2 EXTERIOR BOLLARD COVER SERIES BCE636  
PLAN SECTION N.T.S.


HEIGHT	QUANTITY
36"	

CUSTOMER APPROVED \_\_\_\_\_

DATE \_\_\_\_\_

JOB LOCATION: \_\_\_\_\_

NOTE: PRIOR TO INSTALLING BOLLARD COVER, OVERLAP (2) FLEXIBLE SPACER STRIPS IN A CROSS CONFIGURATION OVER THE TOP OF THE HOST BOLLARD, END LENGTHS SHALL BE 6" FROM FINISHED PAVEMENT.  
(SUPPLIED BY FENWALL)

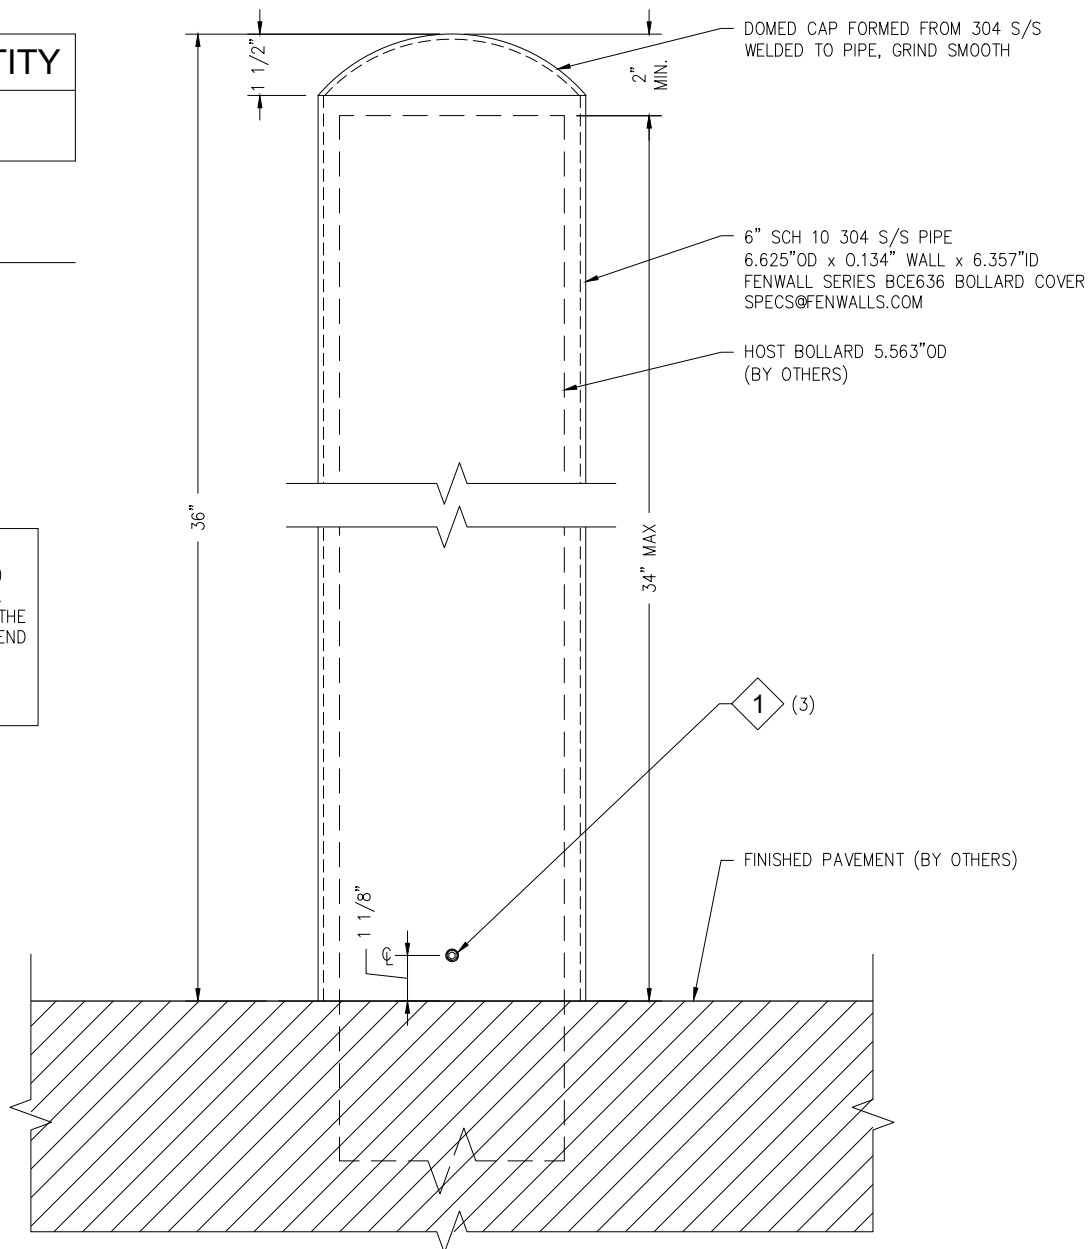

2  
2 EXTERIOR BOLLARD COVER SERIES BCE636  
ELEVATION N.T.S.

FenWall recommends that this note appear with all elevation and section view details in your blueprints.

All related materials provided by FenWall. No substitutions without written consent from Store Owner/Architect.

Customer: FENWALL IN-HOUSE

Assembly: EXTERIOR BOLLARD COVER SERIES BCE636

Drawn By: JD

Date: 12/07/2016

Revision: JD

Date: 04/03/2017

Scale: NTS

Sheet: 2 OF 2

**FenWall**  
FABRICATION & MANUFACTURING  
13929 Lynmar Blvd, Tampa, FL 33626  
P: 813.343.5979 E: info@fenwalls.com www.fenwalls.com