



ECONO SUNSHADE

(RADIUS TUBE, HALF ROUND BULL NOSE, FULL ROUND BULL NOSE, SLOPED SUNSHADE BULL NOSE)

SHOP DRAWINGS BY FENWALL

- NOTES:
- 1. ALL EXPOSED & SEMI-EXPOSED SURFACES SHALL RECEIVE THE FOLLOWING FINISH: CUSTOM POWDER COAT TBD
 - 2. CUSTOMER SHALL VERIFY ALL DIMENSIONS PRIOR TO FABRICATION.


These shop drawings remain the property of FenWall and contain proprietary, competitive information which if released to any party other than the intended recipient, could cause an undetermined amount of harm to FenWall. Any reproduction and distribution of said drawings without the express written consent of FenWall is strictly prohibited. Any charge for shop drawings, paid or owed by the intended recipient to FenWall is considered a rental charge for the right to utilize said drawings in order to conduct business with FenWall.

Customer: ECONO CANOPY – SUNSHADE	
Assembly: ECONO CANOPY – SUNSHADE	
Drawn By: OD	Date: 02/10/2020
Revision:	Date: ,,,,
Scale: NTS	Sheet: COVER

Architects & Designers: FenWall recommends this note appear in the plan, elevation, section & details of your drawings.

All related materials provided by FenWall. No substitutions without written consent from Store Owner/Architect.

ASSEMBLY SCHA3514314-30

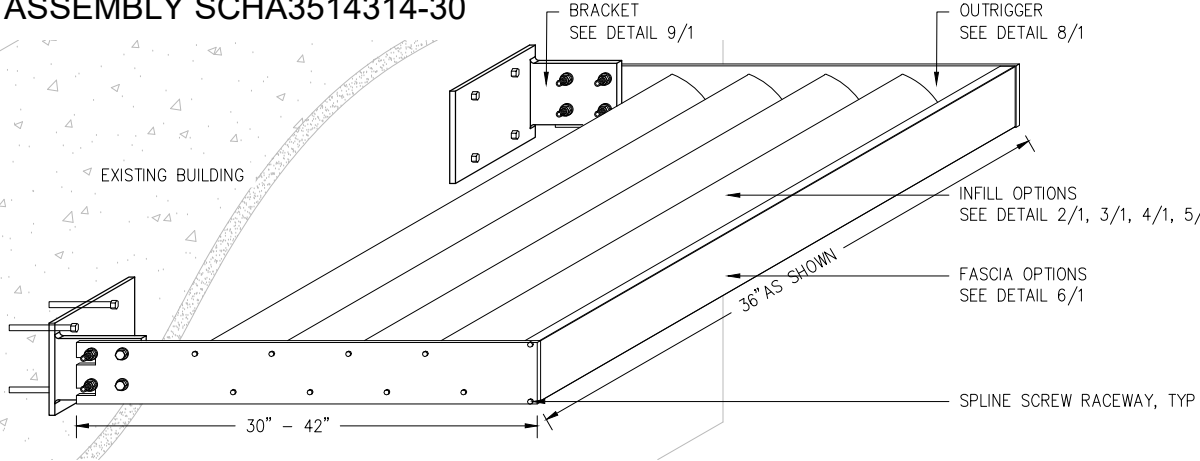

1
1
ECONO – SUNSHADE
SIDE VIEW
N.T.S.

INFILL OPTIONS

2
1
AIR FOIL
SECTION
N.T.S.

3
1
SOLID BLADE
SECTION
N.T.S.

4
1
FULL ROUND BULL NOSE
SECTION
N.T.S.

5
1
RADIUS TUBE
SECTION
N.T.S.

FASCIA OPTIONS

6
1
RADIUS TUBE
SECTION
N.T.S.

NOT USED

OUTRIGGER OPTIONS

SC030004

30" - 42"

4", 5" & 6"

8
1
OUTRIGGER
SECTION
N.T.S.

BRACKET OPTIONS

CWIB037504

CWIB037504S

SCEB037504

SCIB037504


9
1
BRACKET OPTIONS
TOP VIEW
N.T.S.

Customer: ECONO CANOPY – SUNSHADE	
Assembly: ECONO CANOPY – SUNSHADE (RADIUS TUBE)	
Drawn By: OD	Date: 02/10/2020
Revision:	Date: ""
Scale: NTS	Sheet: 1

Architects & Designers: FenWall recommends this note appear in the plan, elevation, section & details of your drawings.


All related materials provided by FenWall. No substitutions without written consent from Store Owner/Architect.

ASSEMBLY SCHA2514236-30

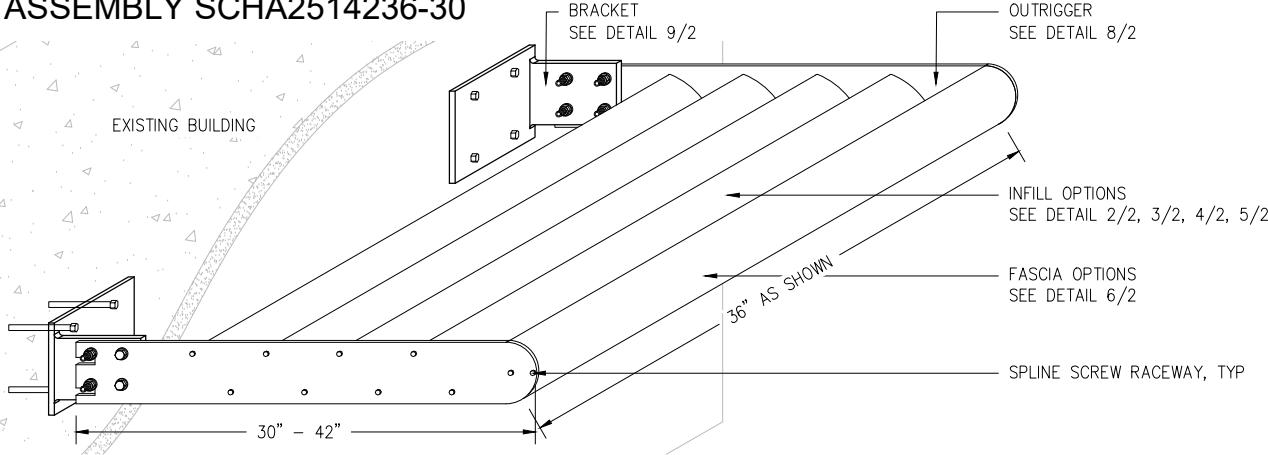

1
2
ECONO – SUNSHADE
SIDE VIEW
N.T.S.

INFILL OPTIONS

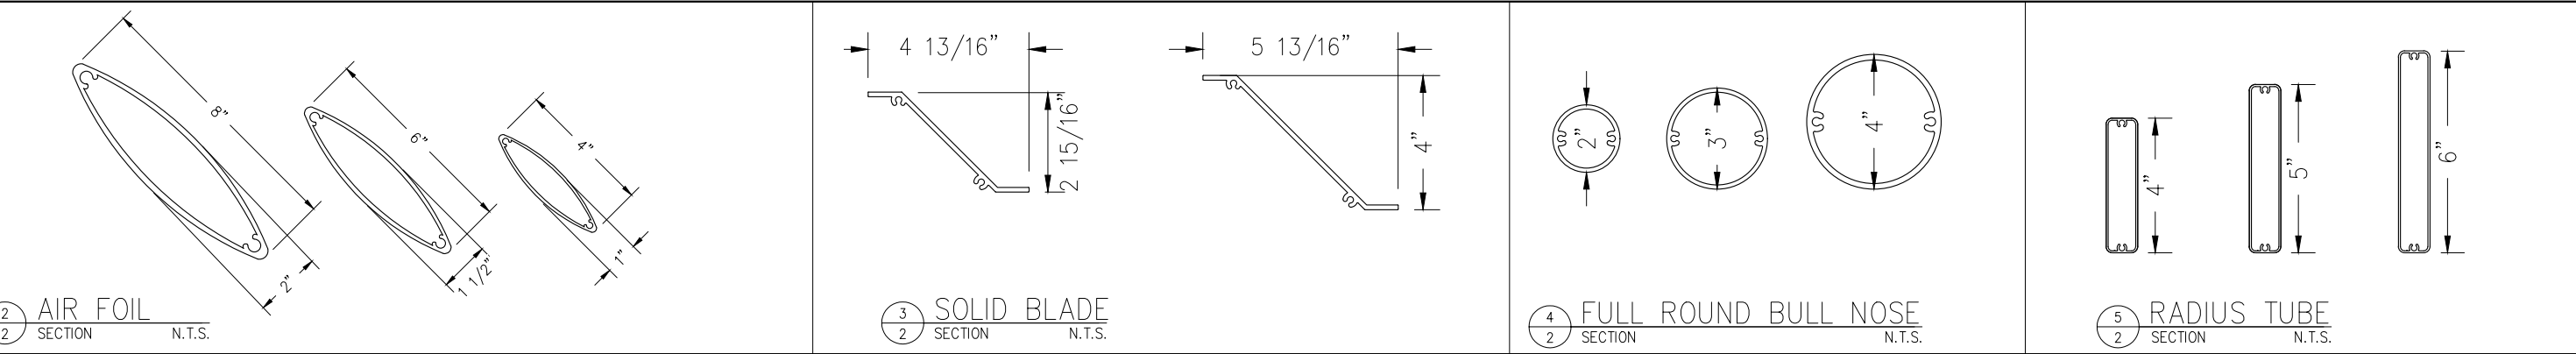


2
2
AIR FOIL
SECTION
N.T.S.

3
2
SOLID BLADE
SECTION
N.T.S.

4
2
FULL ROUND BULL NOSE
SECTION
N.T.S.


5
2
RADIUS TUBE
SECTION
N.T.S.

FASCIA OPTIONS

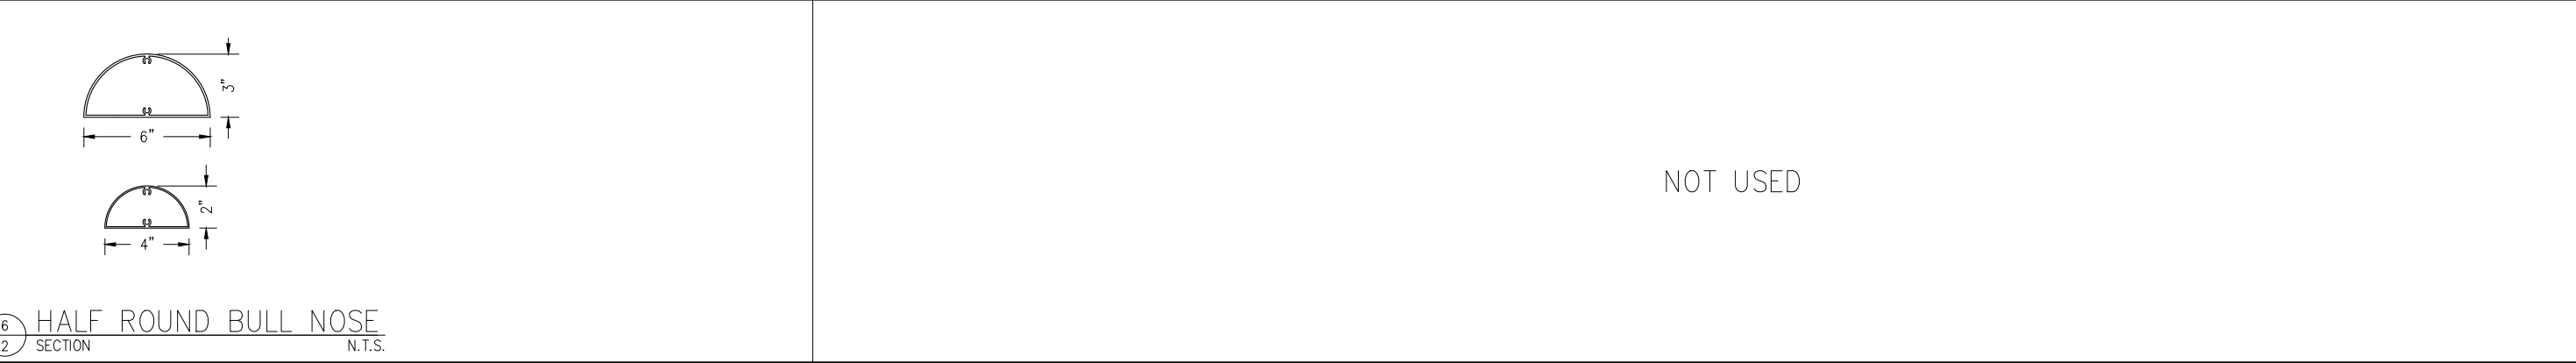


6
2
HALF ROUND BULL NOSE
SECTION
N.T.S.

OUTRIGGER OPTIONS

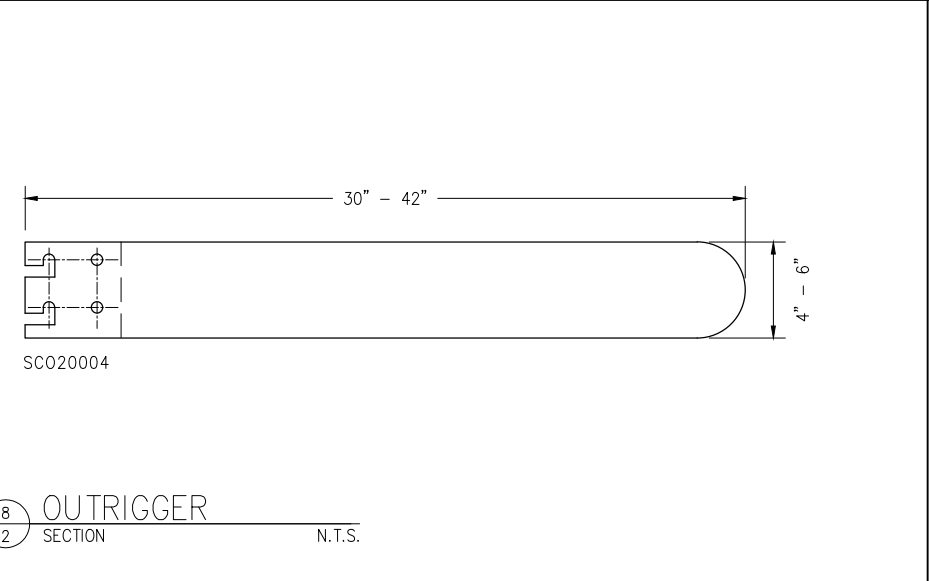

8
2
OUTRIGGER
SECTION
N.T.S.

BRACKET OPTIONS

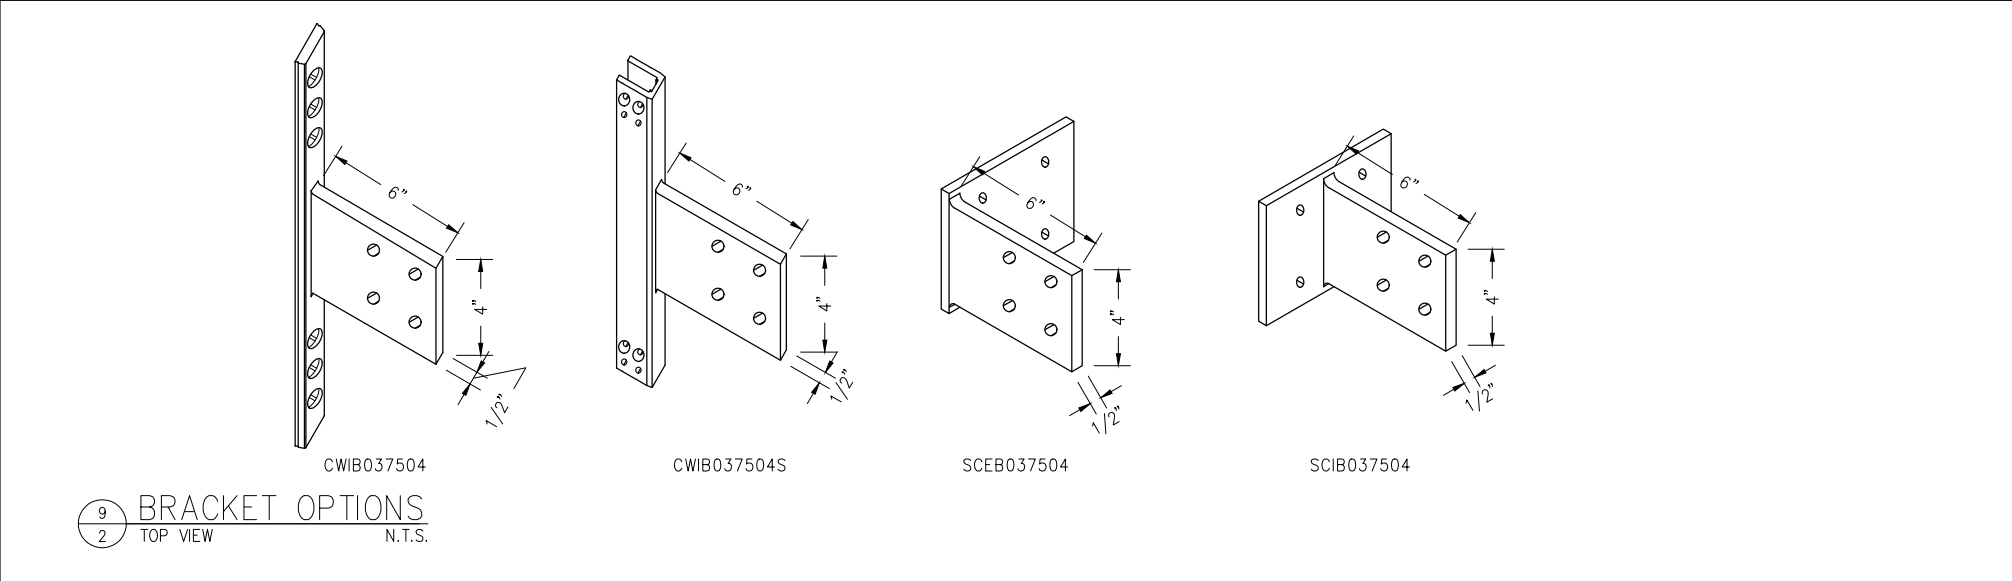


9
2
BRACKET OPTIONS
TOP VIEW
N.T.S.

Customer: ECONO CANOPY – SUNSHADE	
Assembly: ECONO CANOPY – SUNSHADE (HALF ROUND B. N.)	
Drawn By: OD	Date: 02/10/2020
Revision:	Date: ""
Scale: NTS	Sheet: 2

Architects & Designers: FenWall recommends this note appear in the plan, elevation, section & details of your drawings.

All related materials provided by FenWall. No substitutions without written consent from Store Owner/Architect.

ASSEMBLY SCHA3514314-30

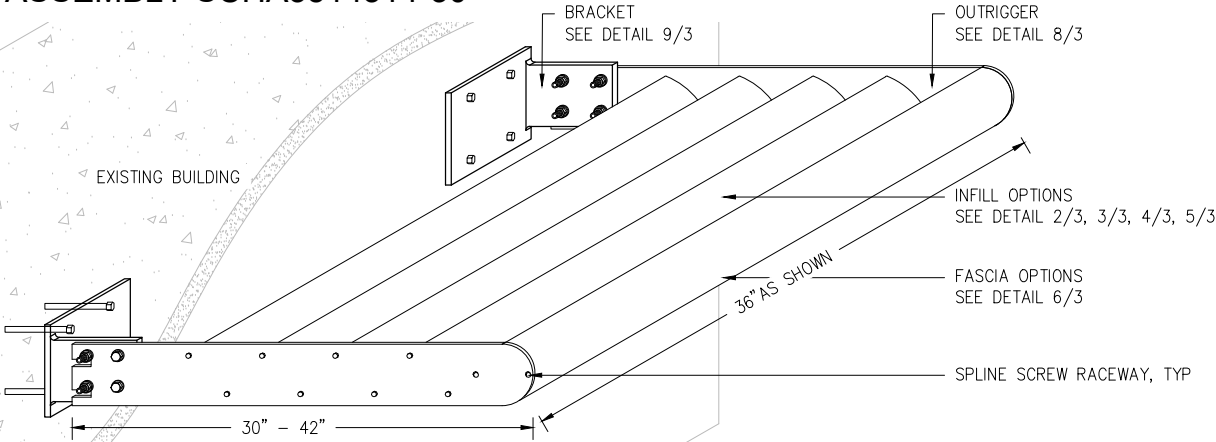

1
3
ECONO – SUNSHADE
SIDE VIEW N.T.S.

INFILL OPTIONS

2
3
AIR FOIL
SECTION N.T.S.

3
3
SOLID BLADE
SECTION N.T.S.

4
3
FULL ROUND BULL NOSE
SECTION N.T.S.

5
3
RADIUS TUBE
SECTION N.T.S.

FASCIA OPTIONS

6
3
FULL ROUND BULL NOSE
SECTION N.T.S.

NOT USED

OUTRIGGER OPTIONS

8
3
OUTRIGGER
SECTION N.T.S.


9
3
BRACKET OPTIONS
TOP VIEW N.T.S.

Customer: ECONO CANOPY – SUNSHADE			
Assembly: ECONO CANOPY – SUNSHADE (FULL ROUND B. N.)			
Drawn By: OD	Date: 02/10/2020		
Revision:	Date:		
Scale: NTS	Sheet: 3		


Architects & Designers: FenWall recommends this note appear in the plan, elevation, section & details of your drawings.

All related materials provided by FenWall. No substitutions without written consent from Store Owner/Architect.

ASSEMBLY SCHA4514484-30

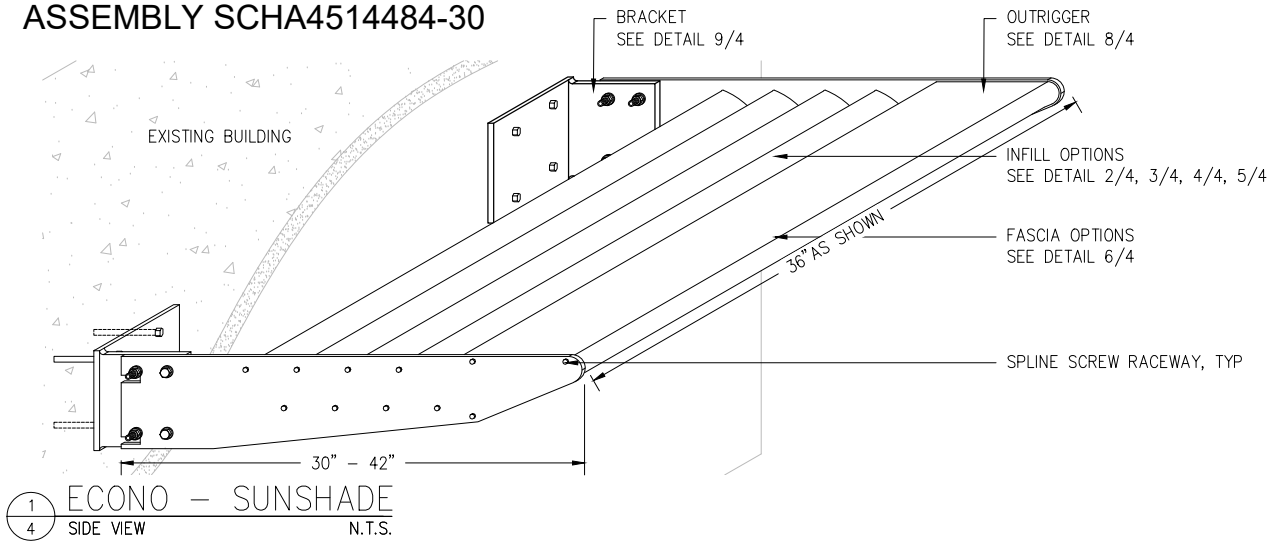


INFILL OPTIONS

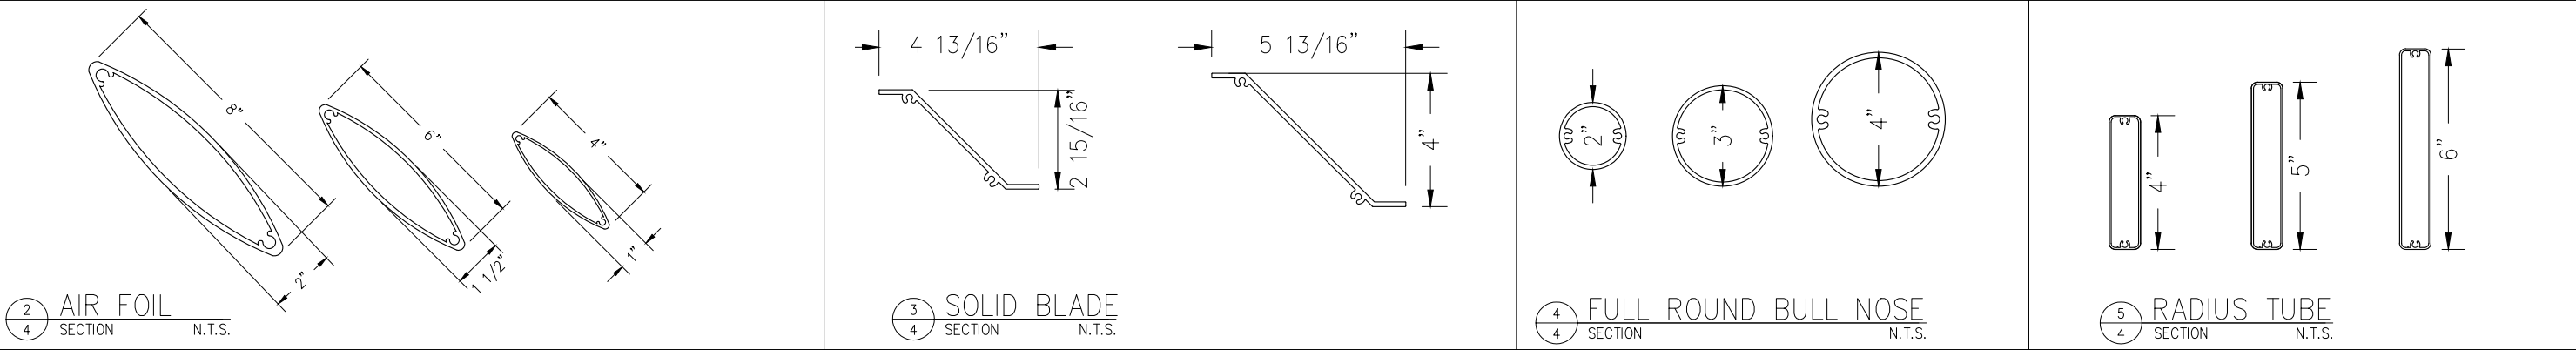


FASCIA OPTIONS



OUTRIGGER OPTIONS

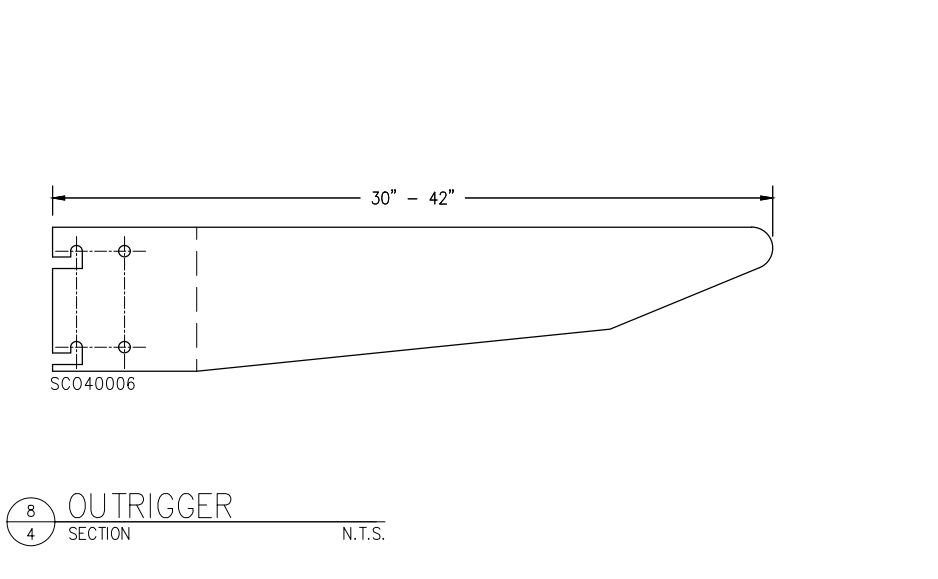

BRACKET OPTIONS

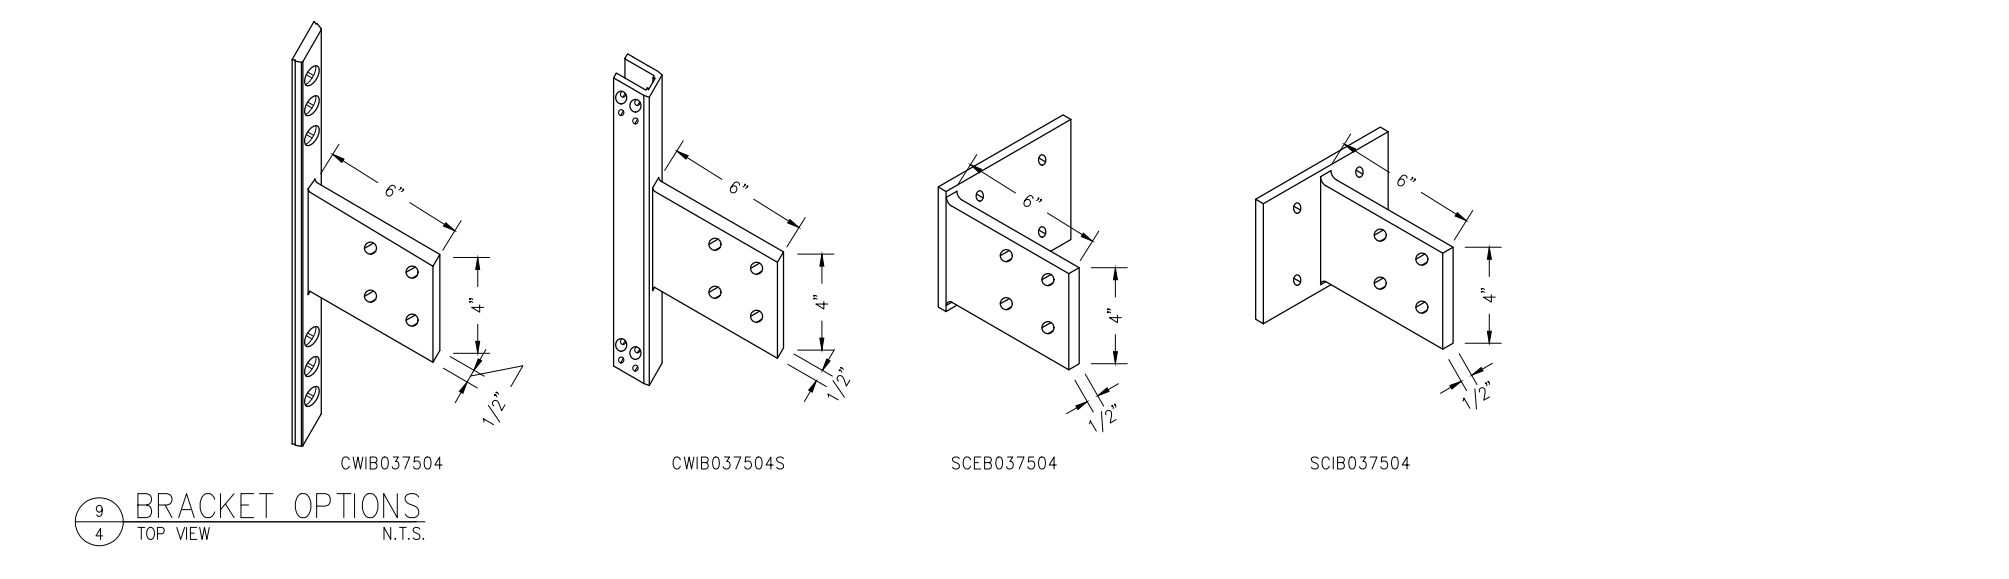

FenWall

FABRICATION & MANUFACTURING

1 3 9 2 9 L y n n a r B l v d , T a m p a , F L 3 3 6 2 6

P: 813.343.5979 E: info@fenwalls.com www.fenwalls.com

Customer: ECONO CANOPY - SUNSHADE	Date: 02/10/2020
Assembly: ECONO CANOPY - SUNSHADE (SLOPED BULLNOSE)	Date: ""
Drawn By: OD	Sheet: 4
Revision:	

Architects & Designers: FenWall recommends this note appear in the plan, elevation, section & details of your drawings.

All related materials provided by FenWall. No substitutions without written consent from Store Owner/Architect.