



ATLANTIS G-GUTTER CANOPY™ - TYPE 2
SHOP DRAWINGS BY FENWALL


NOTES:

1. ALL EXPOSED & SEMI-EXPOSED SURFACES SHALL RECEIVE THE FOLLOWING FINISH:


CUSTOM "TBD" POWDER COAT
2. CUSTOMER SHALL VERIFY ALL DIMENSIONS PRIOR TO FABRICATION.

These shop drawings remain the property of FenWall and contain proprietary, competitive information which if released to any party other than the intended recipient, could cause an undetermined amount of harm to FenWall. Any reproduction and distribution of said drawings without the express written consent of FenWall is strictly prohibited. Any charge for shop drawings, paid or owed by the intended recipient to FenWall is considered a rental charge for the right to utilize said drawings in order to conduct business with FenWall.


FASTENER SCHEDULE	
#	DESCRIPTION
1	#8-18 x 1" PD PH SDS #2 PT.
2	#10-16 x 1" PD PH SMS #3 PT.
3	1/4-14 x 1" HWH #3 PT.
4	1/2"-13 x 3-1/2" HCS
	(2) 1/2" x 1-1/2"OD FW
	1/2" MEDIUM SPLIT LOCK WASHER
	1/2"-13 FHN
5	3/8"-16 x 1-1/2" HCS
	3/8" x 3/4"OD FW
	3/8" MEDIUM LW
	3/8"-16 FHN
6	--
A	3/8" x 5" WD. LAG SCREW
	3/8" x 3 /4"OD FW
B	--
NOTE: ALL NUMBERED FASTENERS LISTED ARE SUPPLIED BY FENWALL. ALL LETTERED FASTENERS ARE BY OTHERS.	

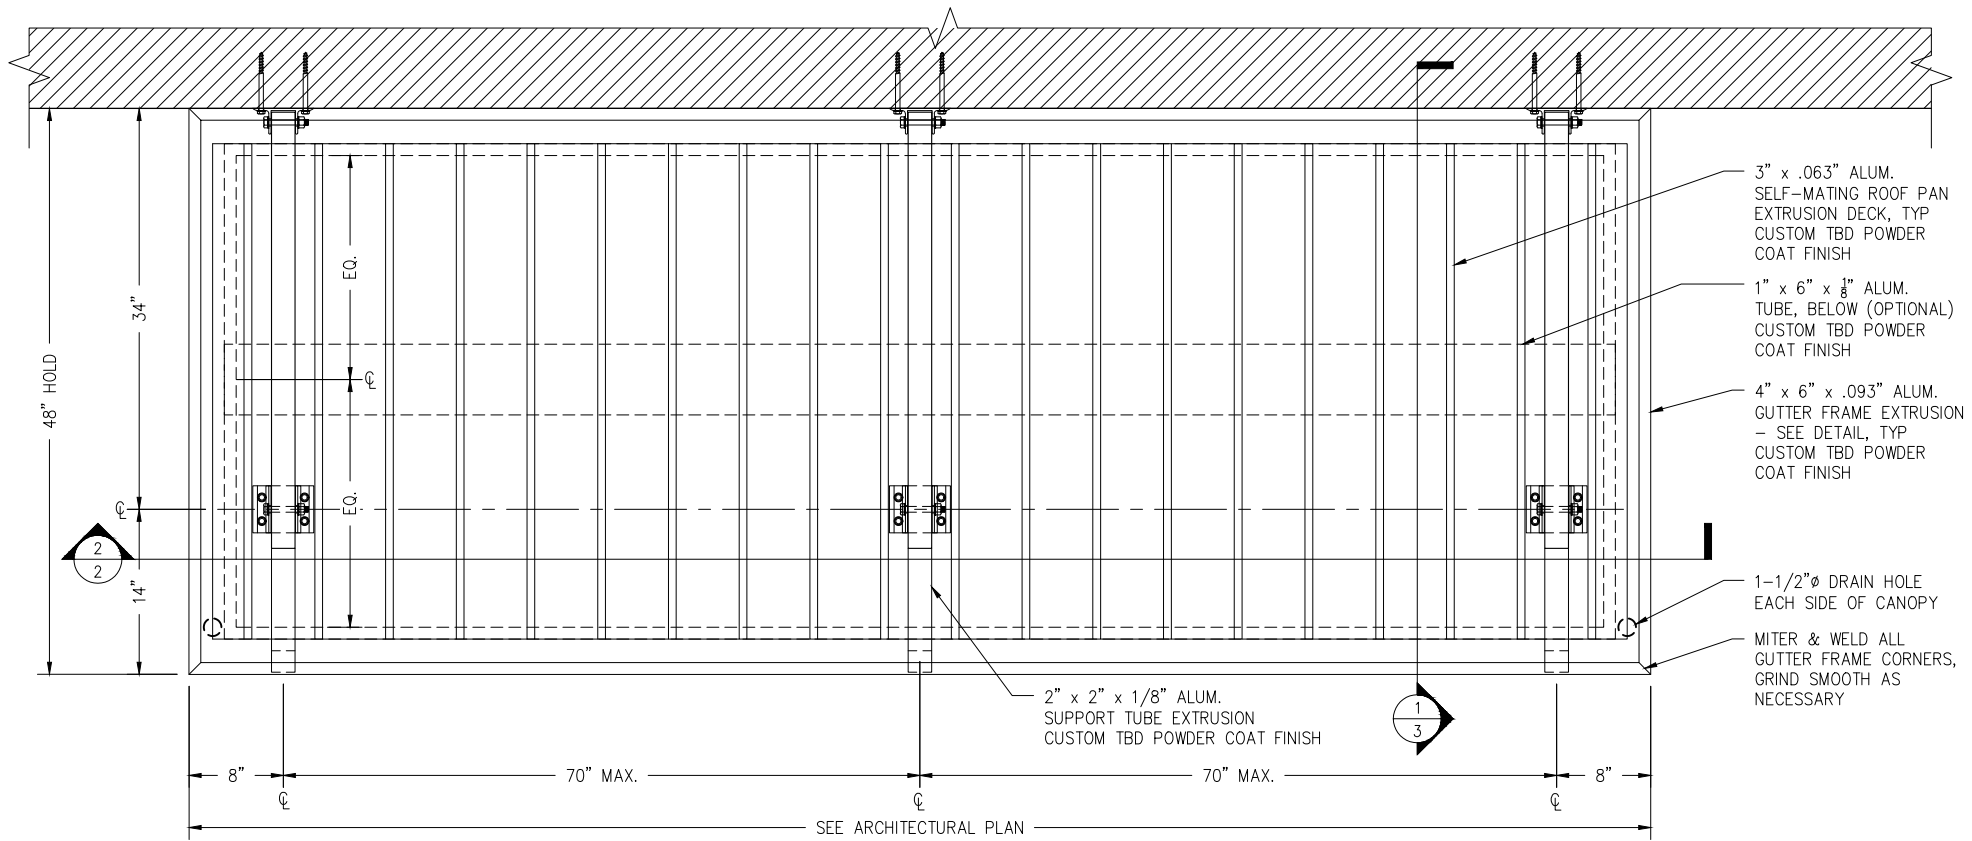

1 CANOPY
2 PLAN N.T.S.

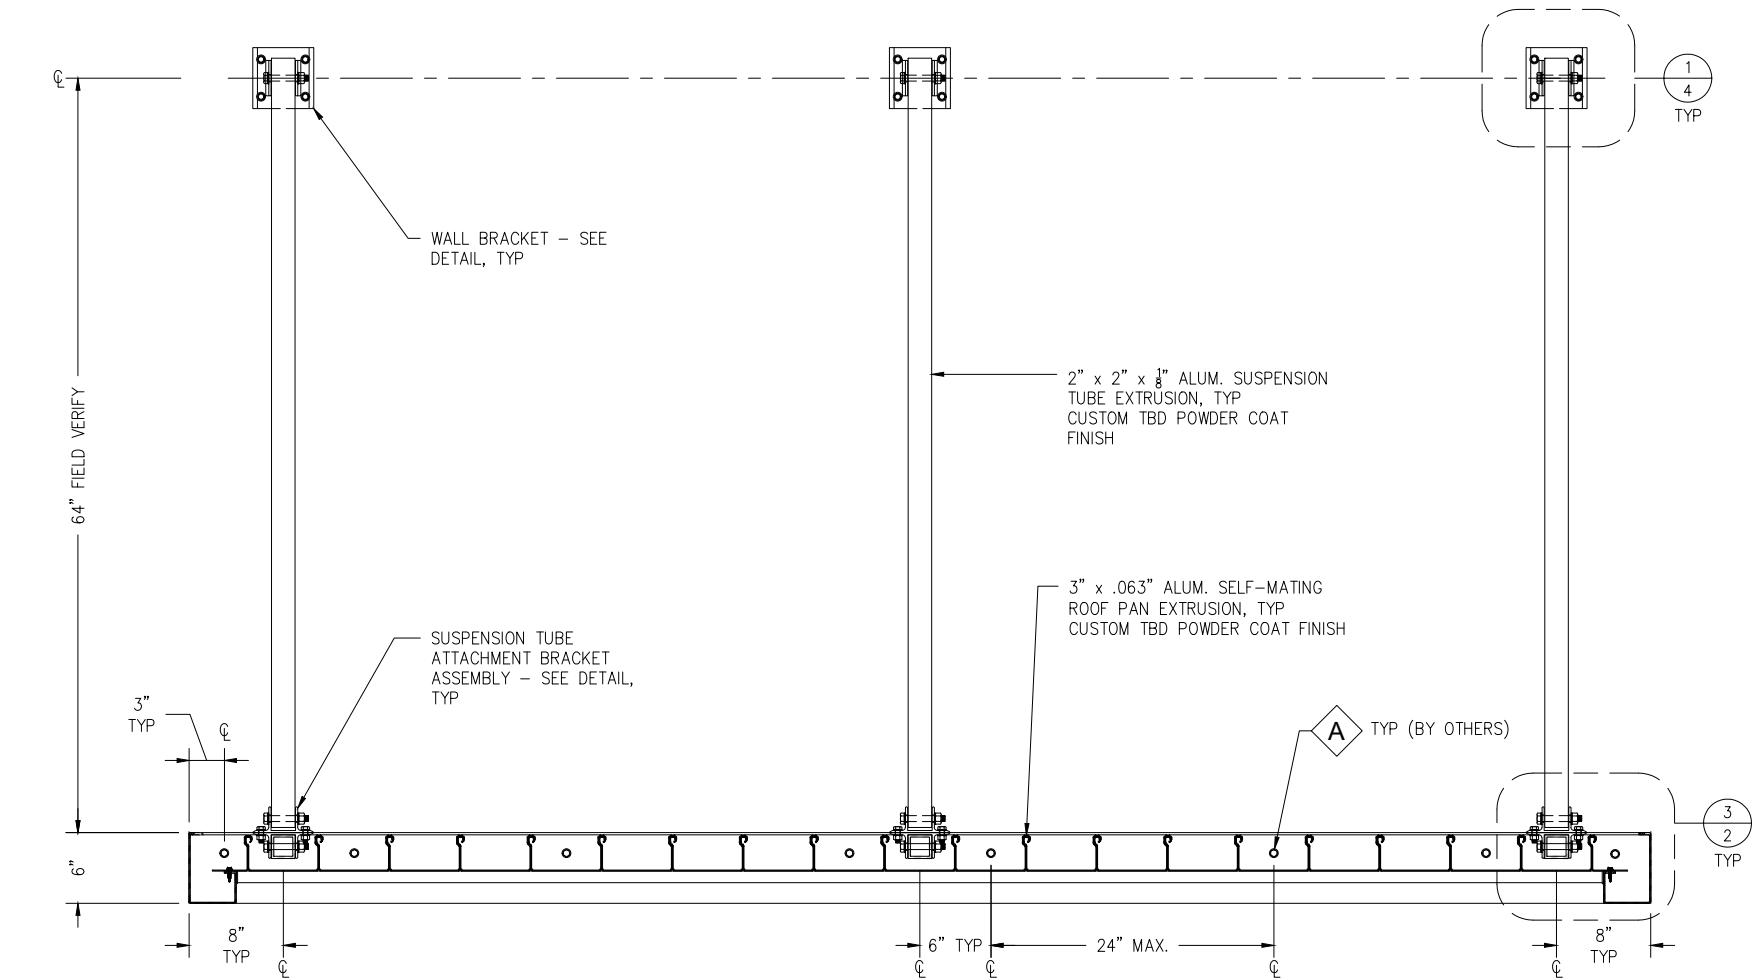

2 CANOPY
2 LONGITUDINAL SECTION N.T.S.

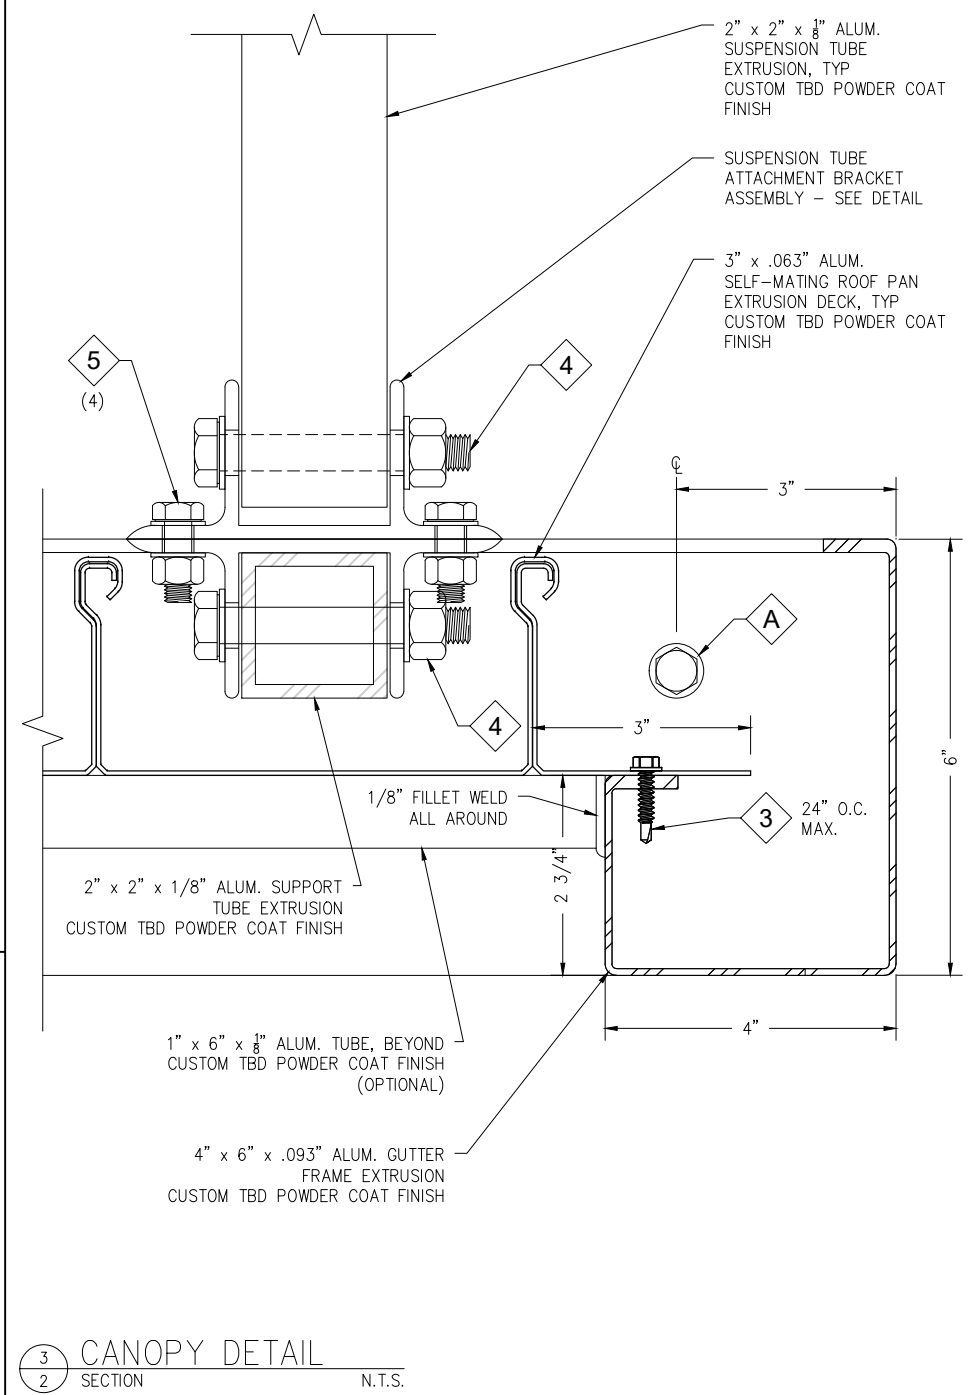


3 CANOPY DETAIL
2 SECTION N.T.S.

Customer: FENWALL IN-HOUSE			
Assembly: ATLANTIS G-GUTTER CANOPY - TYPE 2			
Drawn By: JD	Date: 10/10/2018		
Revision: ""	Date: 05/20/2020		
Scale: NTS	Sheet: 2 OF 5		


Architects & Designers: FenWall recommends this note appear in the plan, elevation, section & details of your drawings.

All related materials provided by FenWall. No substitutions without written consent from Store Owner/Architect.


1
3 CANOPY
TRANSVERSE SECTION N.T.S.

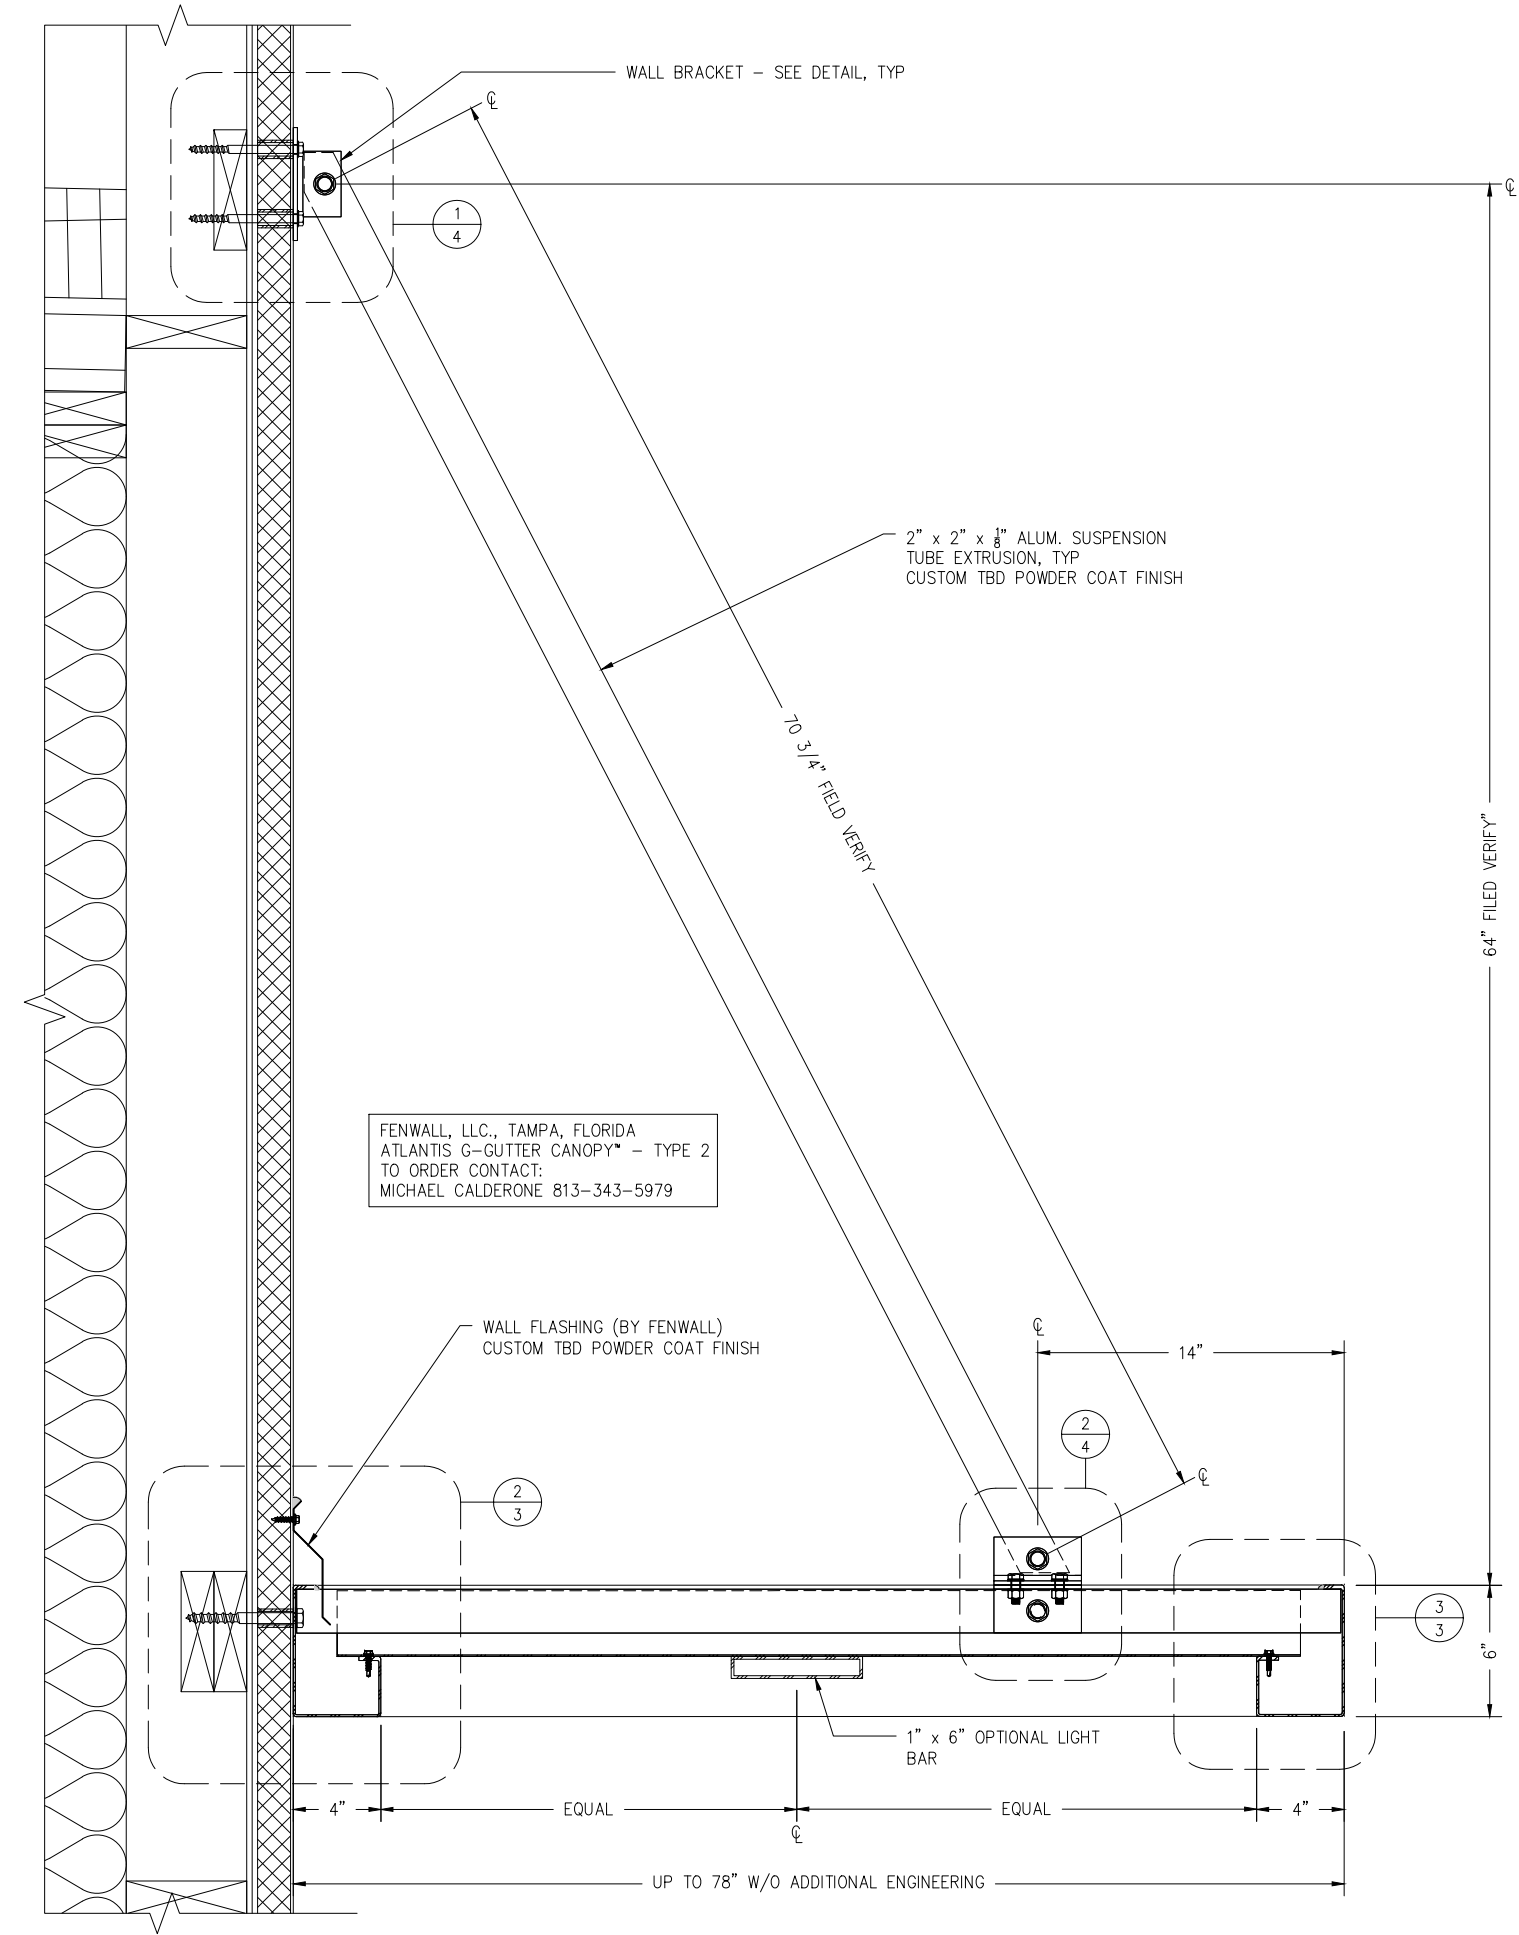

3
3 CANOPY DETAIL
SECTION N.T.S.

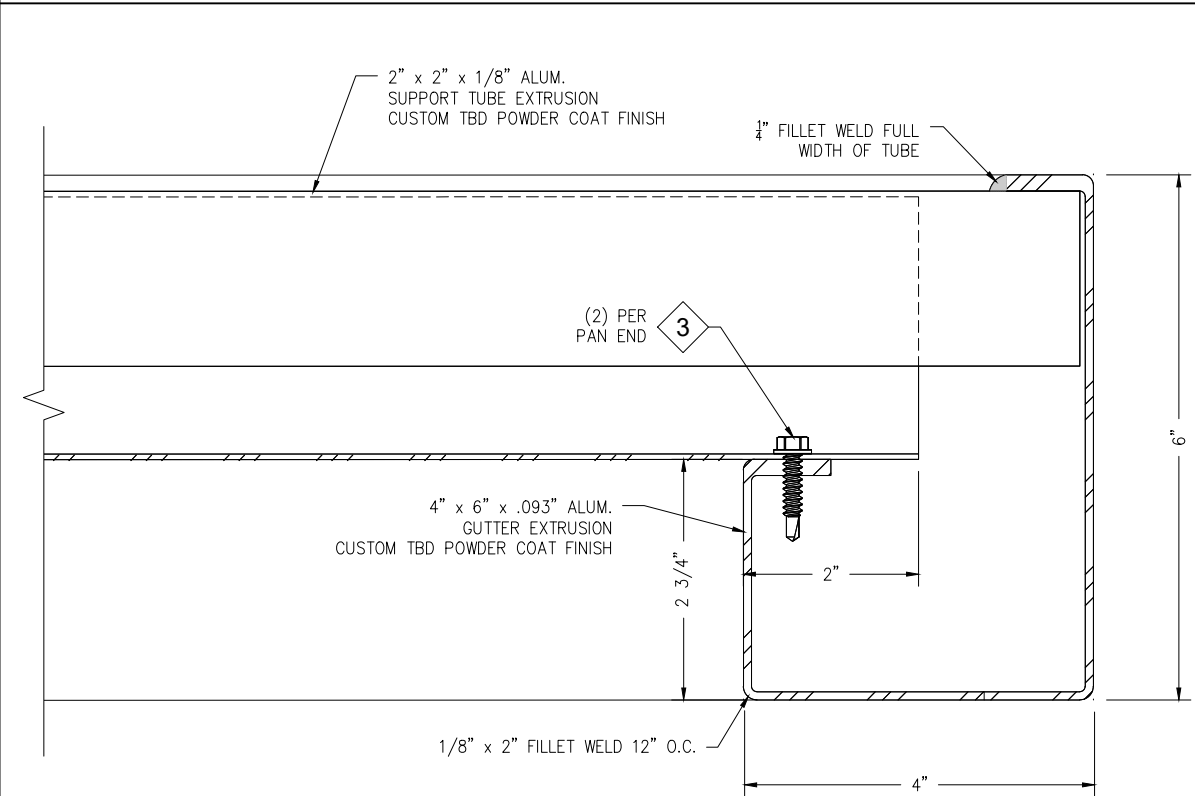

2
3 CANOPY DETAIL
SECTION N.T.S.

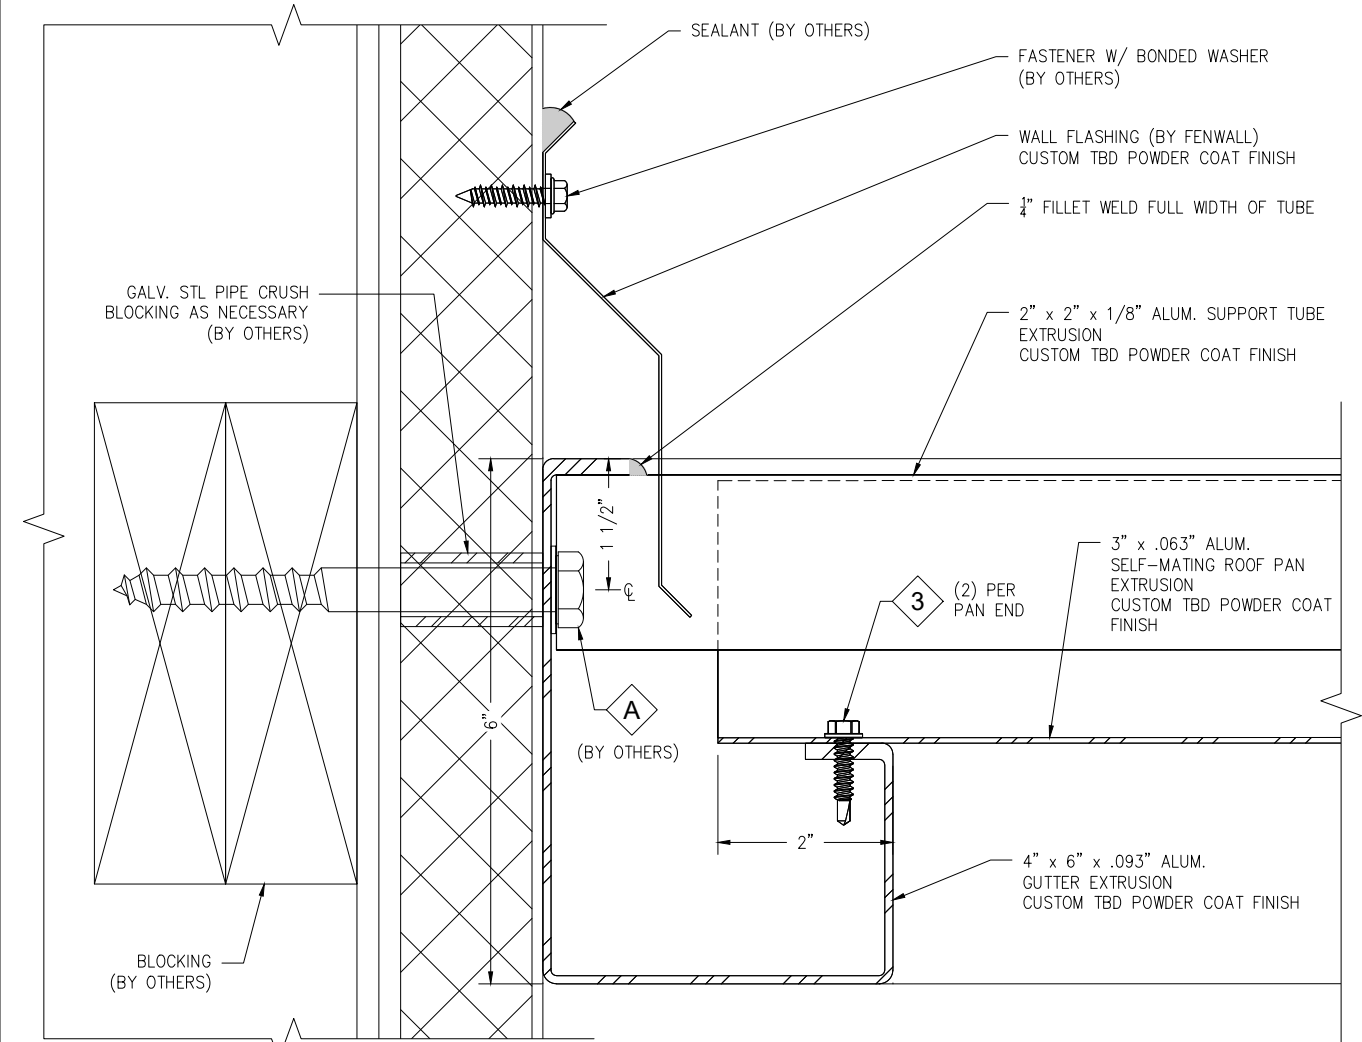

Architects & Designers: FenWall recommends this note appear in the plan, elevation, section & details of your drawings.

All related materials provided by FenWall. No substitutions without written consent from Store Owner/Architect.

Customer: FENWALL IN-HOUSE

Assembly: ATLANTIS G-GUTTER CANOPY - TYPE 2

Drawn By: JD

Revision: ""

Scale: NTS


Date: 10/10/2018

Date: 05/20/2020


Sheet: 3 OF 5

FenWall

FABRICATION & MANUFACTURING
13929 Lynnmar Blvd, Tampa, FL 33626
P: 813.343.5979 E: info@fenwalls.com www.fenwalls.com

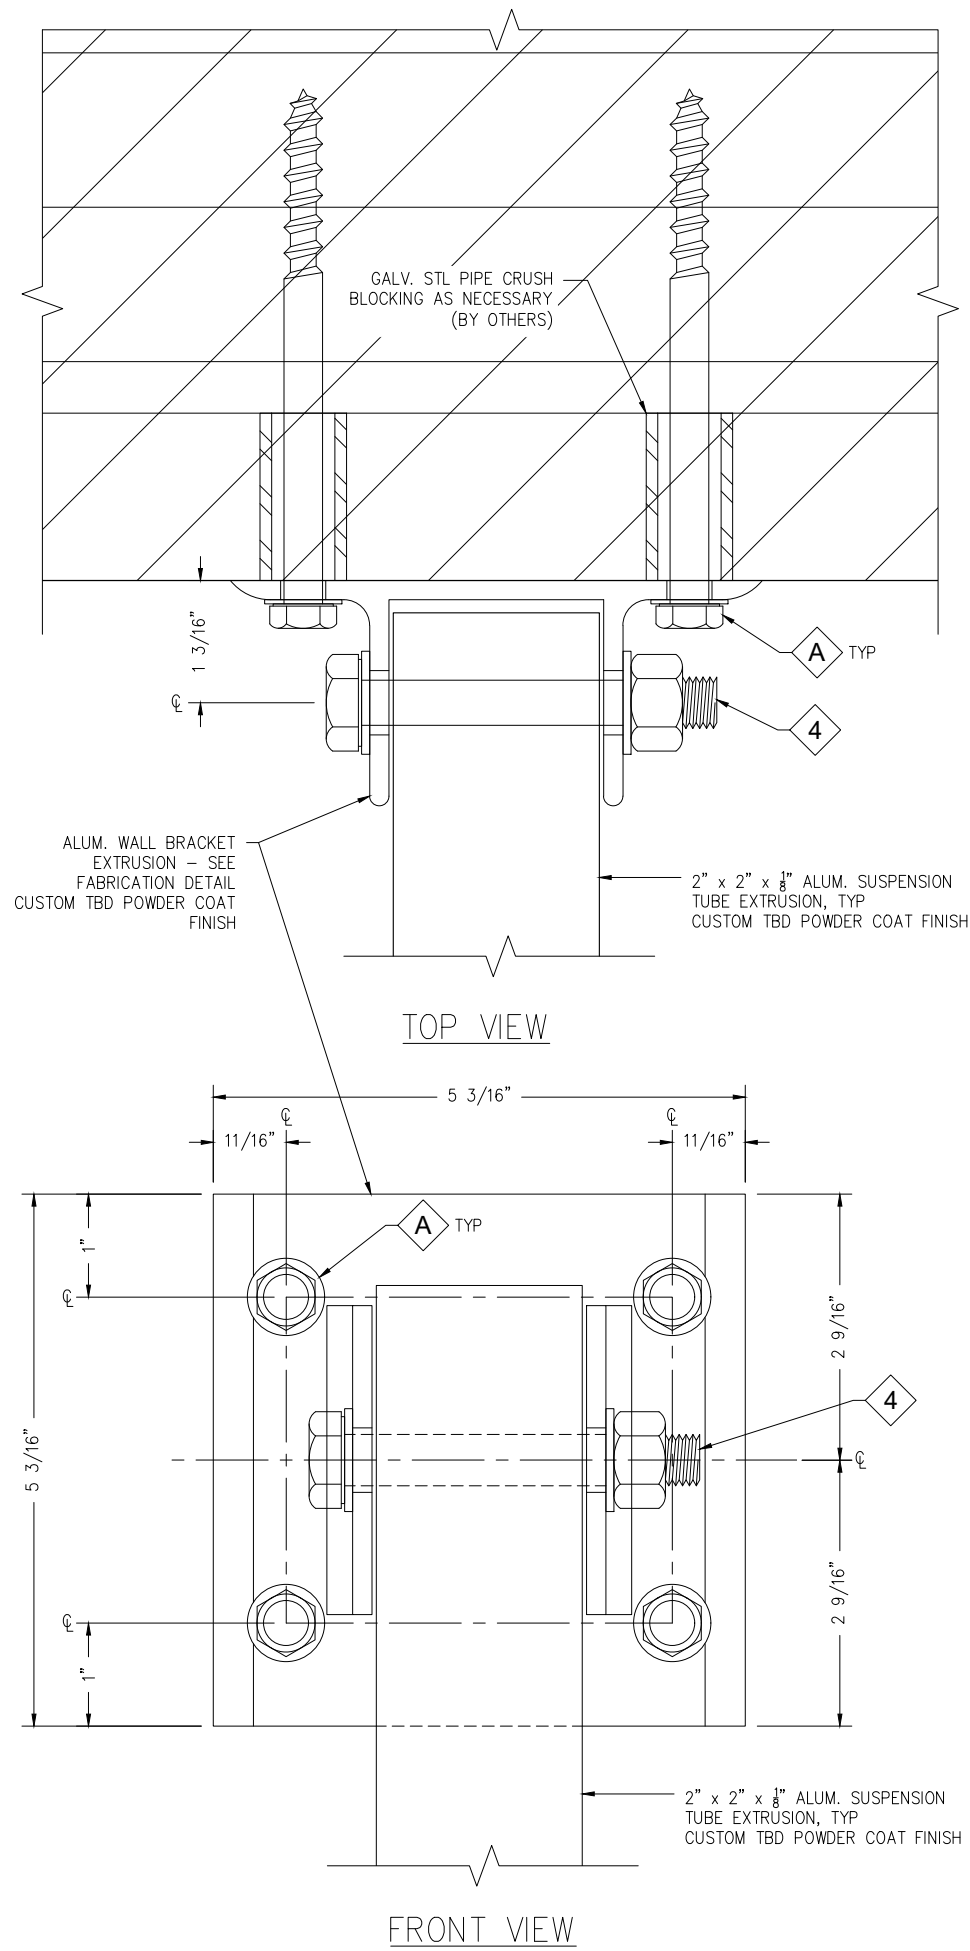

1
4 CANOPY WALL PLATE DETAIL
SECTION/ELEVATION N.T.S.

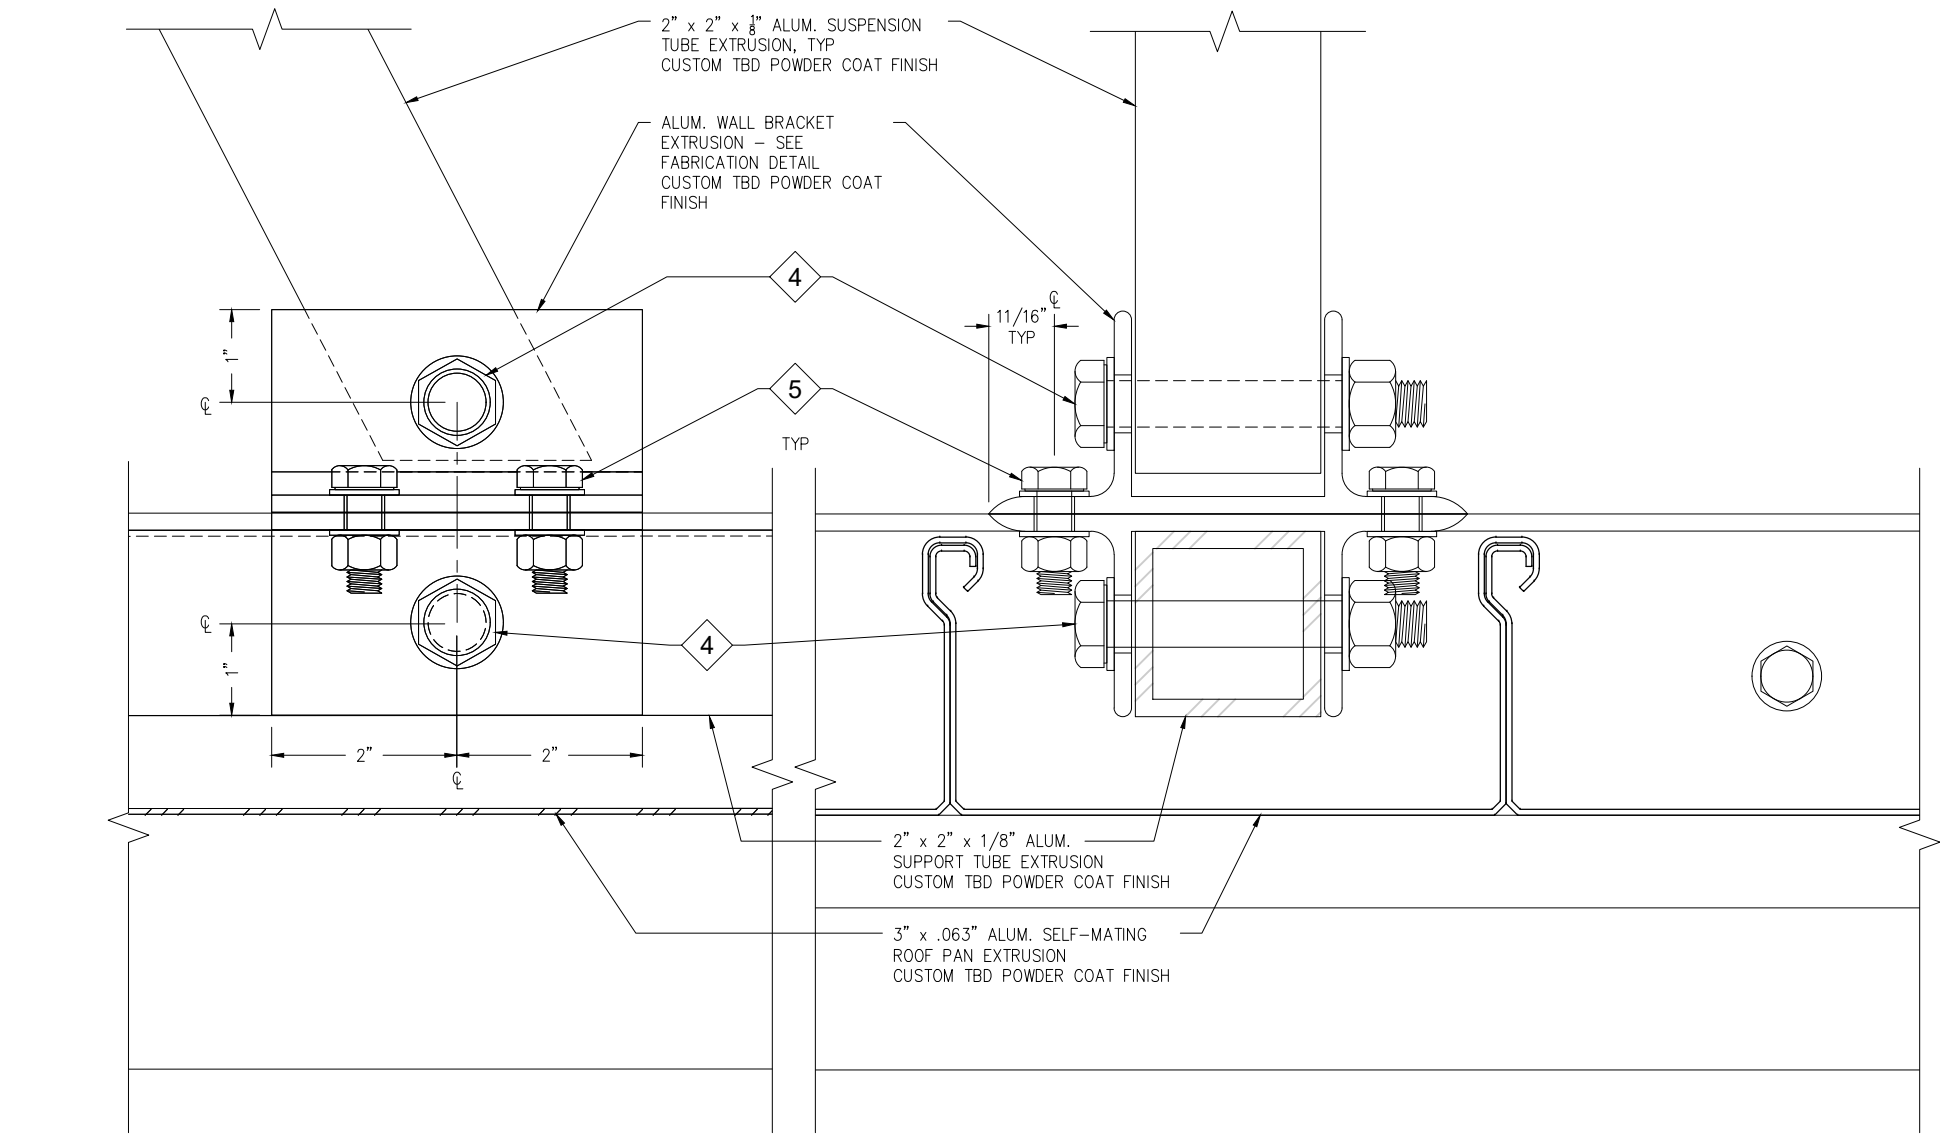

2
4 CANOPY SUSPENSION ATTACHMENT DETAIL
SECTION/ELEVATION N.T.S.

Customer: FENWALL IN-HOUSE			
Assembly: ATLANTIS G-GUTTER CANOPY - TYPE 2			
Drawn By: JD	Date: 10/10/2018		
Revision: ""	Date: 05/20/2020		
Scale: NTS	Sheet: 4 OF 5		

Architects & Designers: FenWall recommends this note appear in the plan, elevation, section & details of your drawings.

All related materials provided by FenWall. No substitutions without written consent from Store Owner/Architect.



FenWall
FABRICATION & MANUFACTURING
13929 Lynmar Blvd, Tampa, FL 33626
P: 813.343.5979 E: info@fenwalls.com www.fenwalls.com

Customer: FENWALL IN-HOUSE

Assembly: ATLANTIS G-GUTTER CANOPY - TYPE 2

Drawn By: JD
Date: 10/10/2018

Revision: ""
Date: 05/20/2020

Scale: NTS

Architects & Designers: FenWall recommends this note appear in the plan, elevation, section & details of your drawings.

All related materials provided by FenWall.
No substitutions without written consent
from Store Owner/Architect.