



CUSTOM GARAGE OPENING LOUVERS
SHOP DRAWINGS BY FENWALL

Customer: FENWALL IN-HOUSE			
Assembly: CUSTOM GARAGE OPENING LOUVERS			
Drawn By: FENWALL CAD DEPT.		Date: 07/15/2020	
Revision:		Date:	
Scale: NTS		Sheet: COVER	

NOTES:

1. SCREEN AND BRAKE METAL CUSTOM POWDER COAT
2. ALL WOOD BLOCKING OF STEEL BEAMS IS BY CONTRACTOR
3. CONTRACTOR INSURE FINISHED OPENING IS EQUAL OR BIGGER THAN FRAME SIZE
4. CONFIRM FRAME SIZES PER ARCHITECTURAL DRAWINGS FOR CONFLICTING DIMENSIONS

FASTENER SCHEDULE

#	DESCRIPTION	QTY.	NOTE
1	#10-16 x 1" HWH SMS #3 PT.		--
2	#12-14 x 1" PD PH Epoxy Finish #3 PT. SS SDS		--
3	--		--
4	--		--
5	--		--
6	1/2"-13 x 3-1/2" CS		--
	(2) 1/2" x 1-1/2"OD FW		--
	1/2" MEDIUM SPLIT LOCK WASHER		--
	1/2"-13 FN		--
7	3/8"-16 x 1" HCS		--
	(2) 3/8" x 3/4"OD FW		--
	3/8" MEDIUM LW		--
	3/8"-16 FN		--
8	--		--


These shop drawings remain the property of API/FenWall and contain proprietary, competitive information which if released to any party other than the intended recipient, could cause an undetermined amount of harm to API/FenWall. Any reproduction and distribution of said drawings without the express written consent of API/FenWall is strictly prohibited. Any charge for shop drawings, paid or owed by the intended recipient to API/FenWall is considered a rental charge for the right to utilize said drawings in order to conduct business with API/FenWall.

ABBREVIATIONS

VIF = VERIFY IN FIELD	UON = UNLESS OTHERWISE NOTED	FN = FINISHED NUT	FH = FLAT HEAD
FS = FRAME SIZE	HWH = HEX WASHER HEAD	FW = FLAT WASHER	FUH = FLAT UNDERCUT HEAD
DLO = DAY LIGHT OPENING	SDS = SELF-DRILLING SCREW	CS = CAP SCREW	BW = BONDED WASHER
DO = DOOR OPENING	PD = PHILLIPS DRIVE	MS = MACHINE SCREW	LW = LOCK WASHER
OA = OVERALL	PT = POINT	SMS = SHEET METAL SCREW	SS = STAINLESS STEEL
RO = ROUGH OPENING	PH = PAN HEAD	TCS = THREAD CUTTING SCREW	TYP = TYPICAL


Architects & Designers: FenWall recommends this note appear in the plan, CUSTOM PATIO LOUVER, section & details of your drawings.

All related materials provided by FenWall. No substitutions without written consent from Store Owner/Architect.

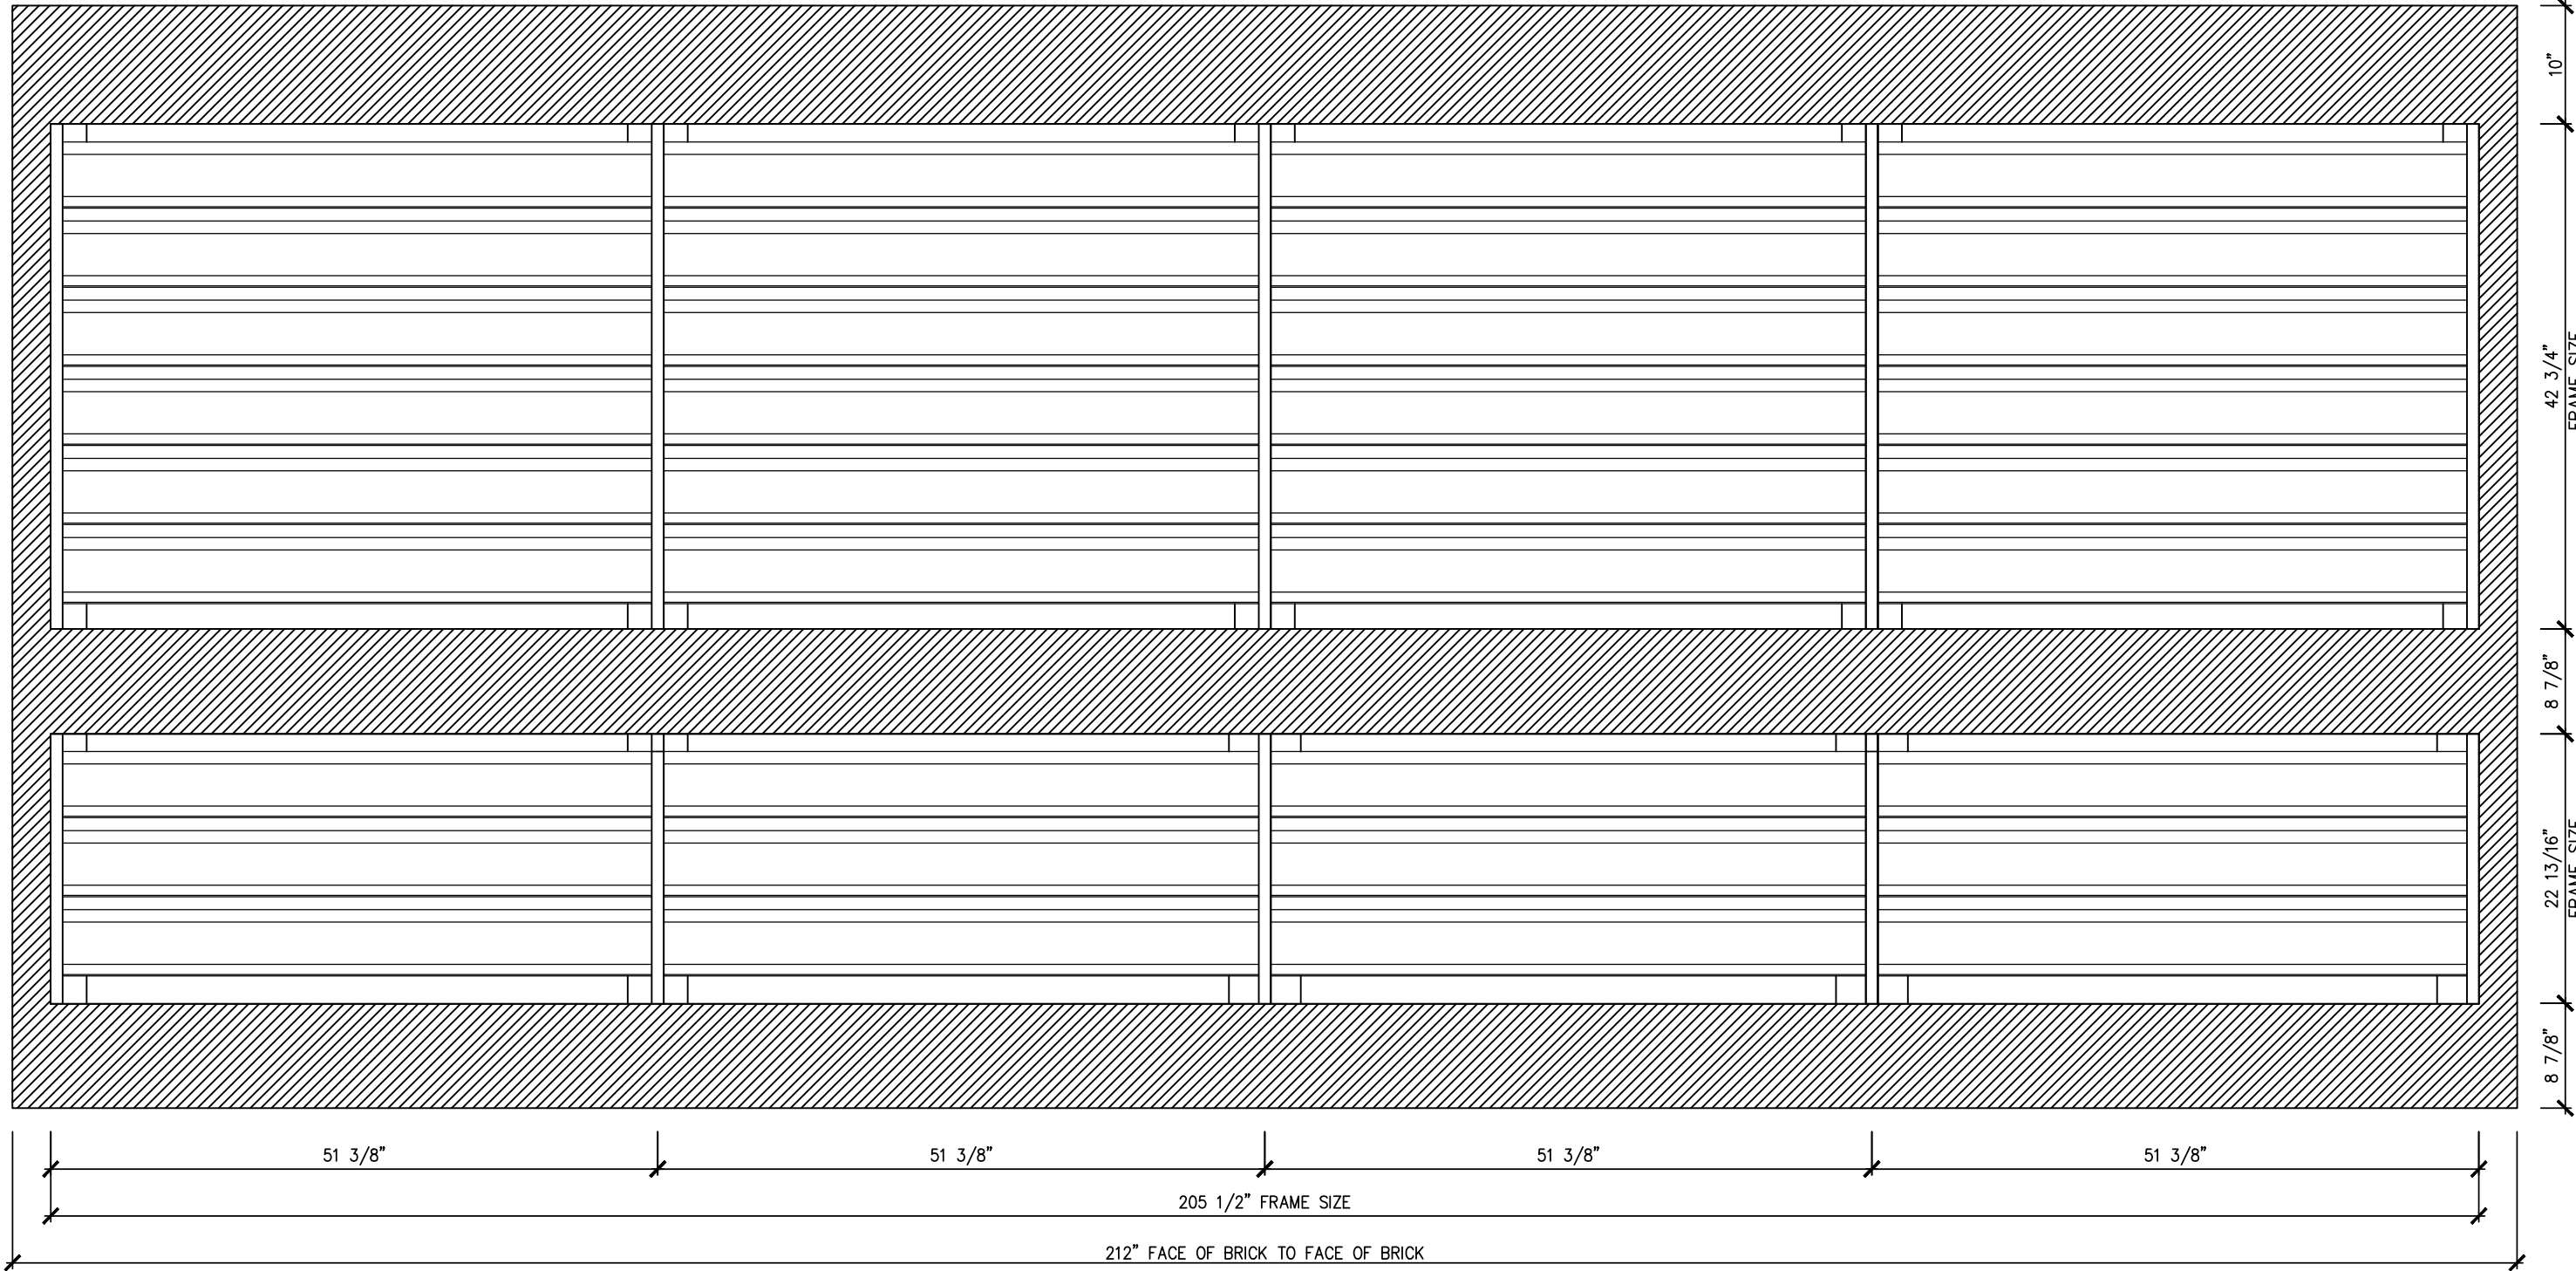


Architects & Designers: FenWall recommends this note appear in the plan, CUSTOM PATIO LOUVER, section & details of your drawings.
All related materials provided by FenWall. No substitutions without written consent from Store Owner/Architect.


Customer: FENWALL IN-HOUSE	
Assembly: CUSTOM GARAGE OPENING LOUVERS	
Drawn By: FENWALL CAD DEPT.	Date: 07/15/2020
Revision:	Date:
Scale: NTS	Sheet: 1 OF 6

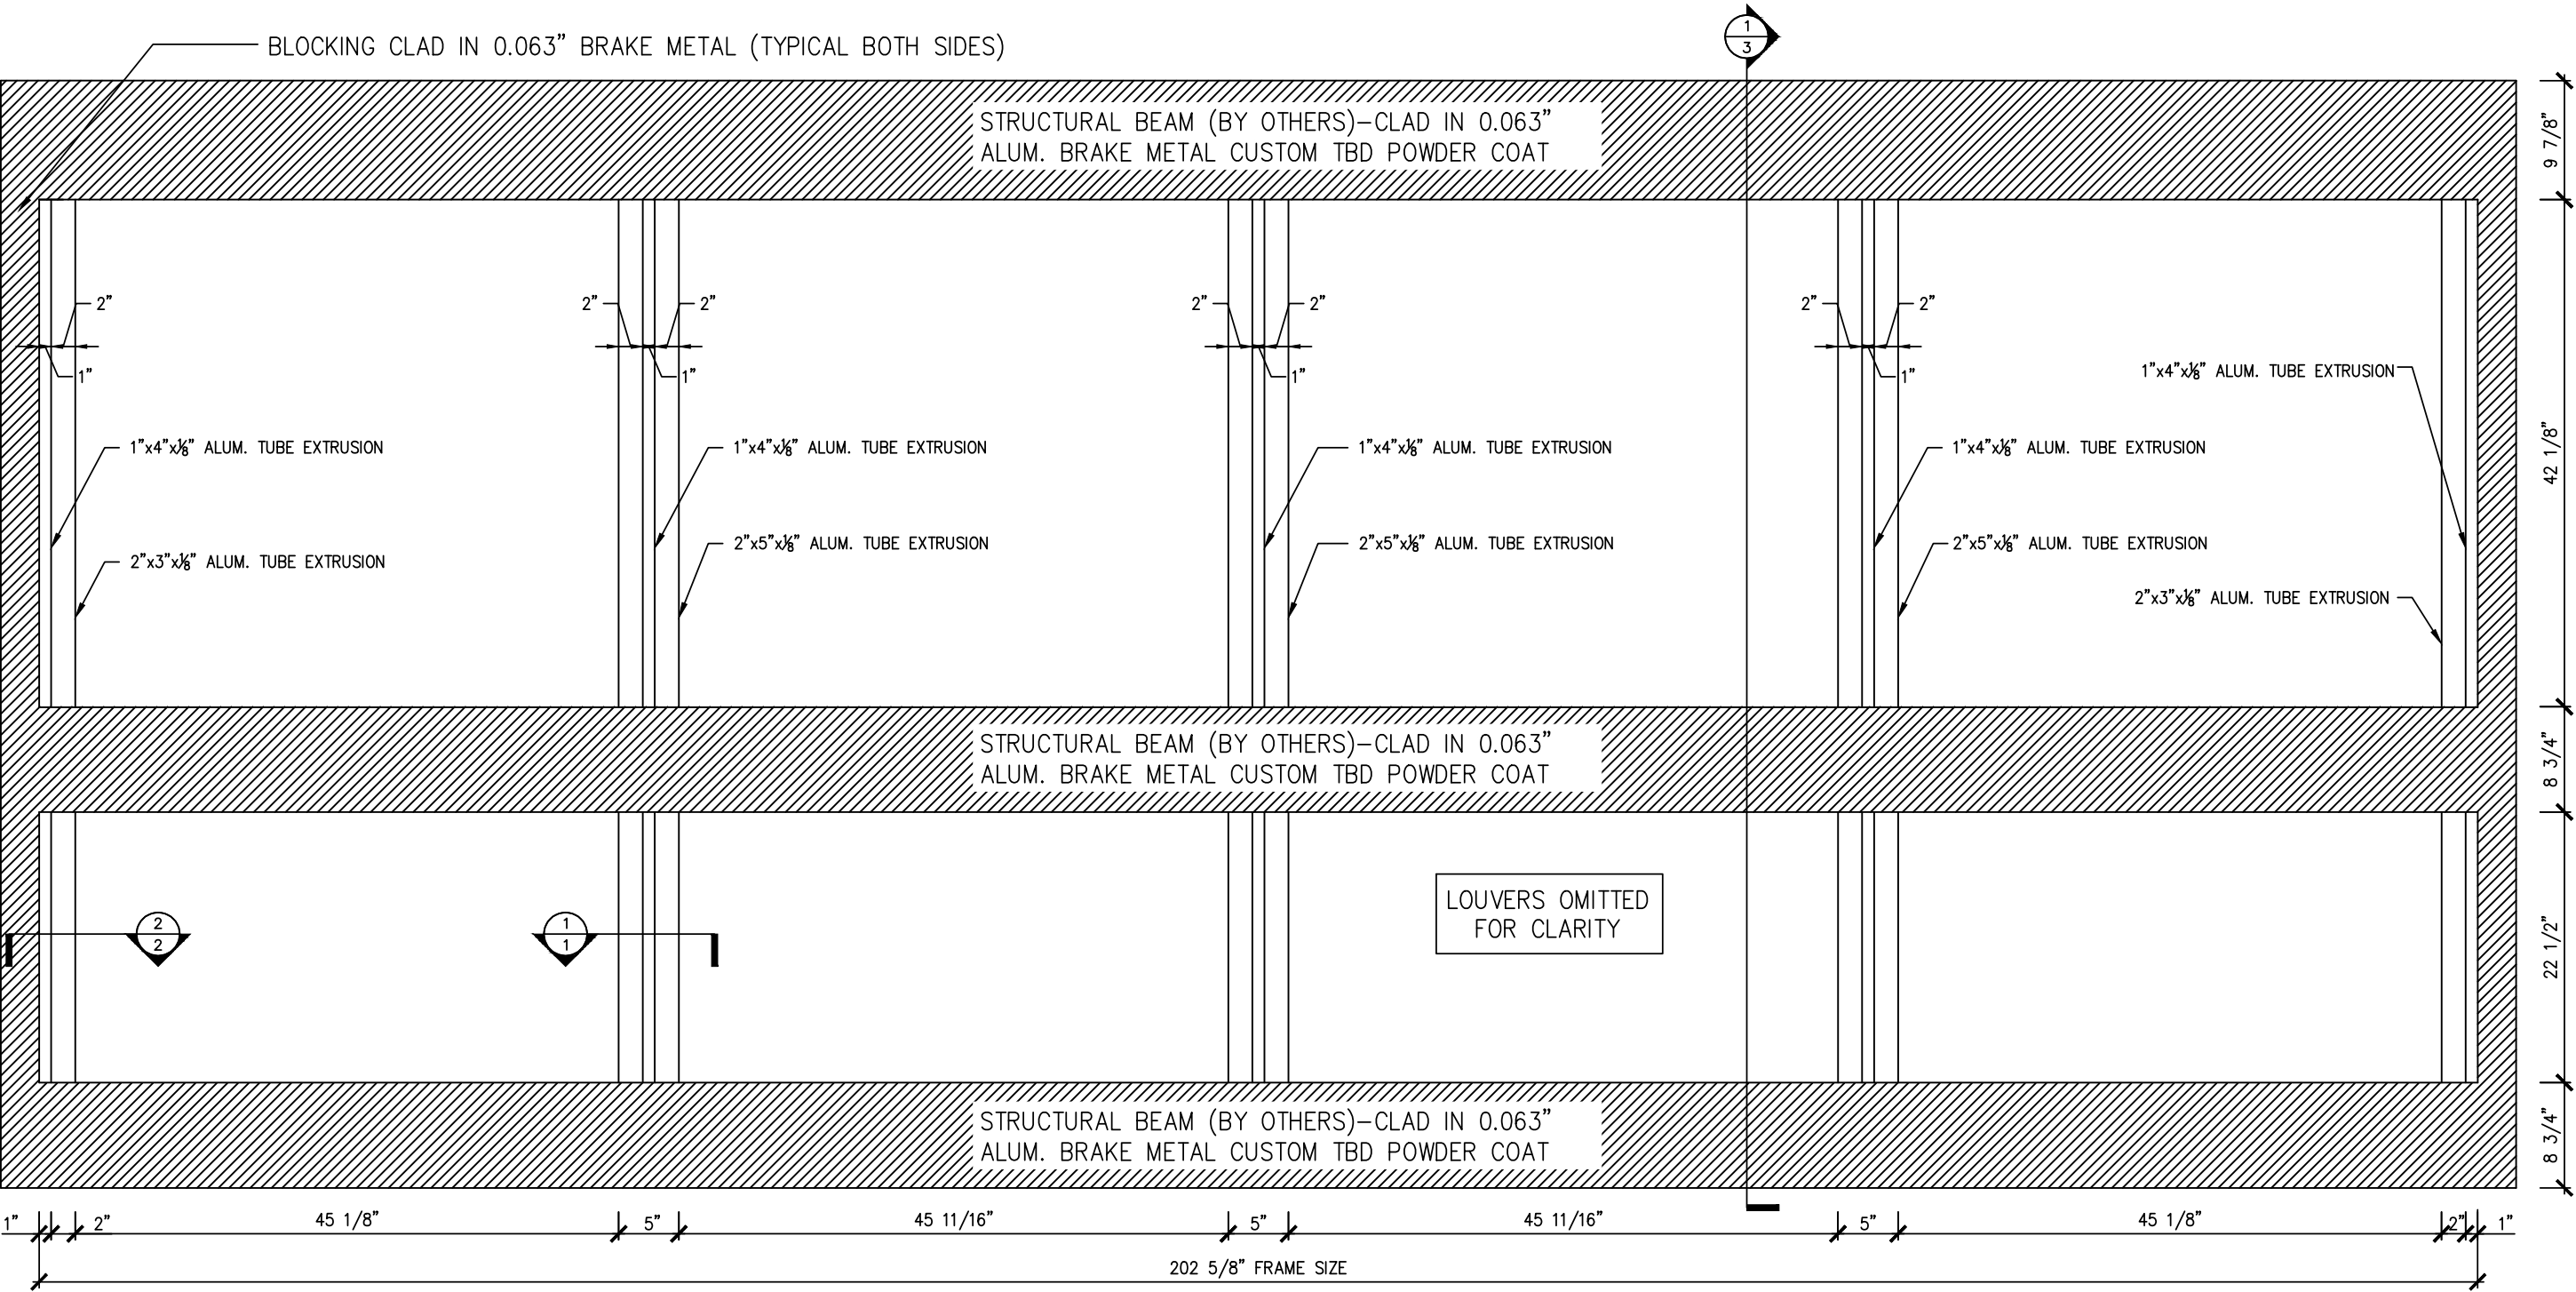

1
2 CUSTOM GARAGE OPENING LOUVERS
FRAMING ELEVATION N.T.S.

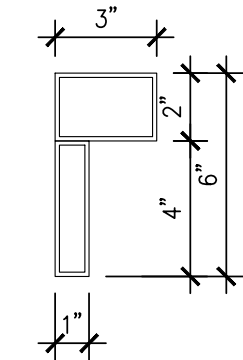

SECTION 2-2

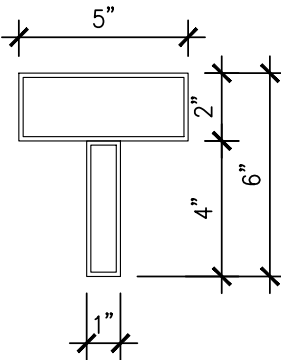

SECTION 1-1

NOT USED

Customer: FENWALL IN-HOUSE	
Assembly: CUSTOM GARAGE OPENING LOUVERS	
Drawn By: FENWALL CAD DEPT.	Date: 07/15/2020
Revision:	Date:
Scale: NTS	Sheet: 2 OF 6

Architects & Designers: FenWall recommends this note appear in the plan, CUSTOM PATIO LOUVER, section & details of your drawings.
All related materials provided by FenWall. No substitutions without written consent from Store Owner/Architect.

[illegible]

Technical drawing of a 1/8" 6063-T6 ALUMINUM ATTACHMENT BRACKET (TYP.) showing three views: FRONT VIEW, TOP VIEW, and SIDE VIEW.

FRONT VIEW: Shows a rectangular bracket with a central hole. Dimensions include a total width of 5/8" and 2", a total height of 2 1/4", and a central hole diameter of $\phi 7/16"$. The bracket is made of 1/8" 6063-T6 ALUMINUM ATTACHMENT BRACKET (TYP.).

TOP VIEW: Shows the bracket from above. Dimensions include a total width of 3 5/8" and a total height of 2". The bracket is made of 1/8" 6063-T6 ALUMINUM ATTACHMENT BRACKET (TYP.).

SIDE VIEW: Shows the bracket from the side. Dimensions include a total width of 3 5/8" and a total height of 2 1/4". The bracket is made of 1/8" 6063-T6 ALUMINUM ATTACHMENT BRACKET (TYP.).

T=0.086" MIN. 6063-T5 MIN.
ALUMINUM LOWER FIN, (TYP.)


0.375"

5.500"

3.750"

0.989"


FenWall
FABRICATION & MANUFACTURING
113929 Lynnmar Blvd, Tampa, FL 33626
P: 813.343.5979 E: info@fenwalls.com www.fenwalls.com

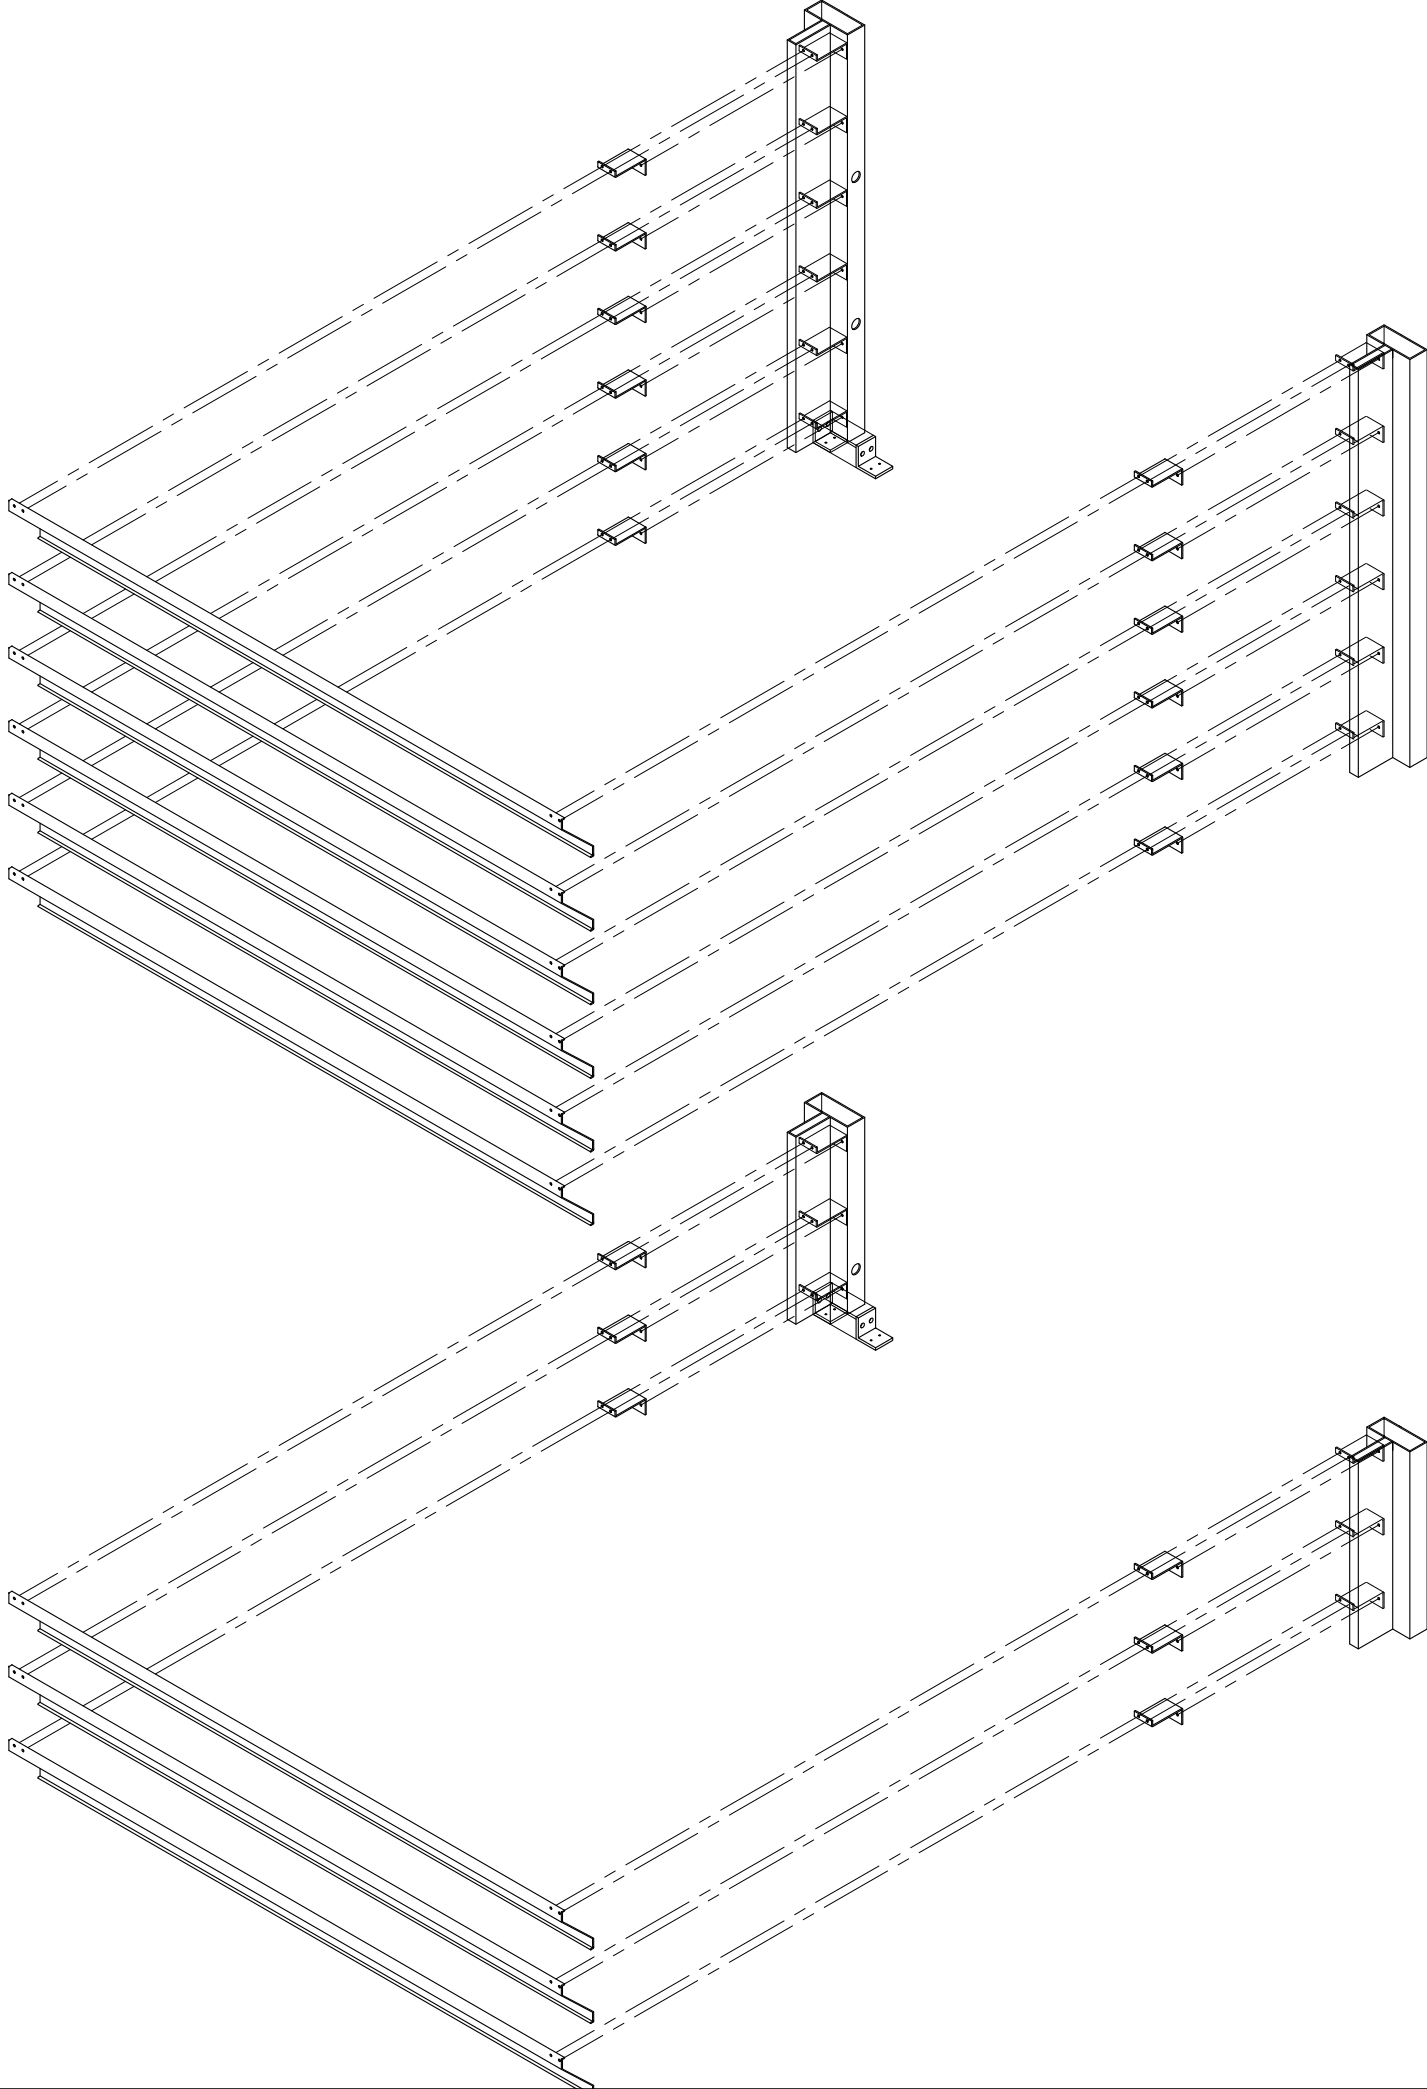

Architects & Designers: FenWall recommends this note appear in the plan, CUSTOM PATIO LOUVER, section & details of your drawings.

All related materials provided by FenWall. No substitutions without written consent from Store Owner/Architect.

Customer: FENWALL IN-HOUSE	
Assembly: ISOMETRIC EXPLODED VIEW	
Drawn By: FENWALL CAD DEPT.	Date: 07/15/2020
Revision:	Date:
Scale: NTS	Sheet: 4 OF 6

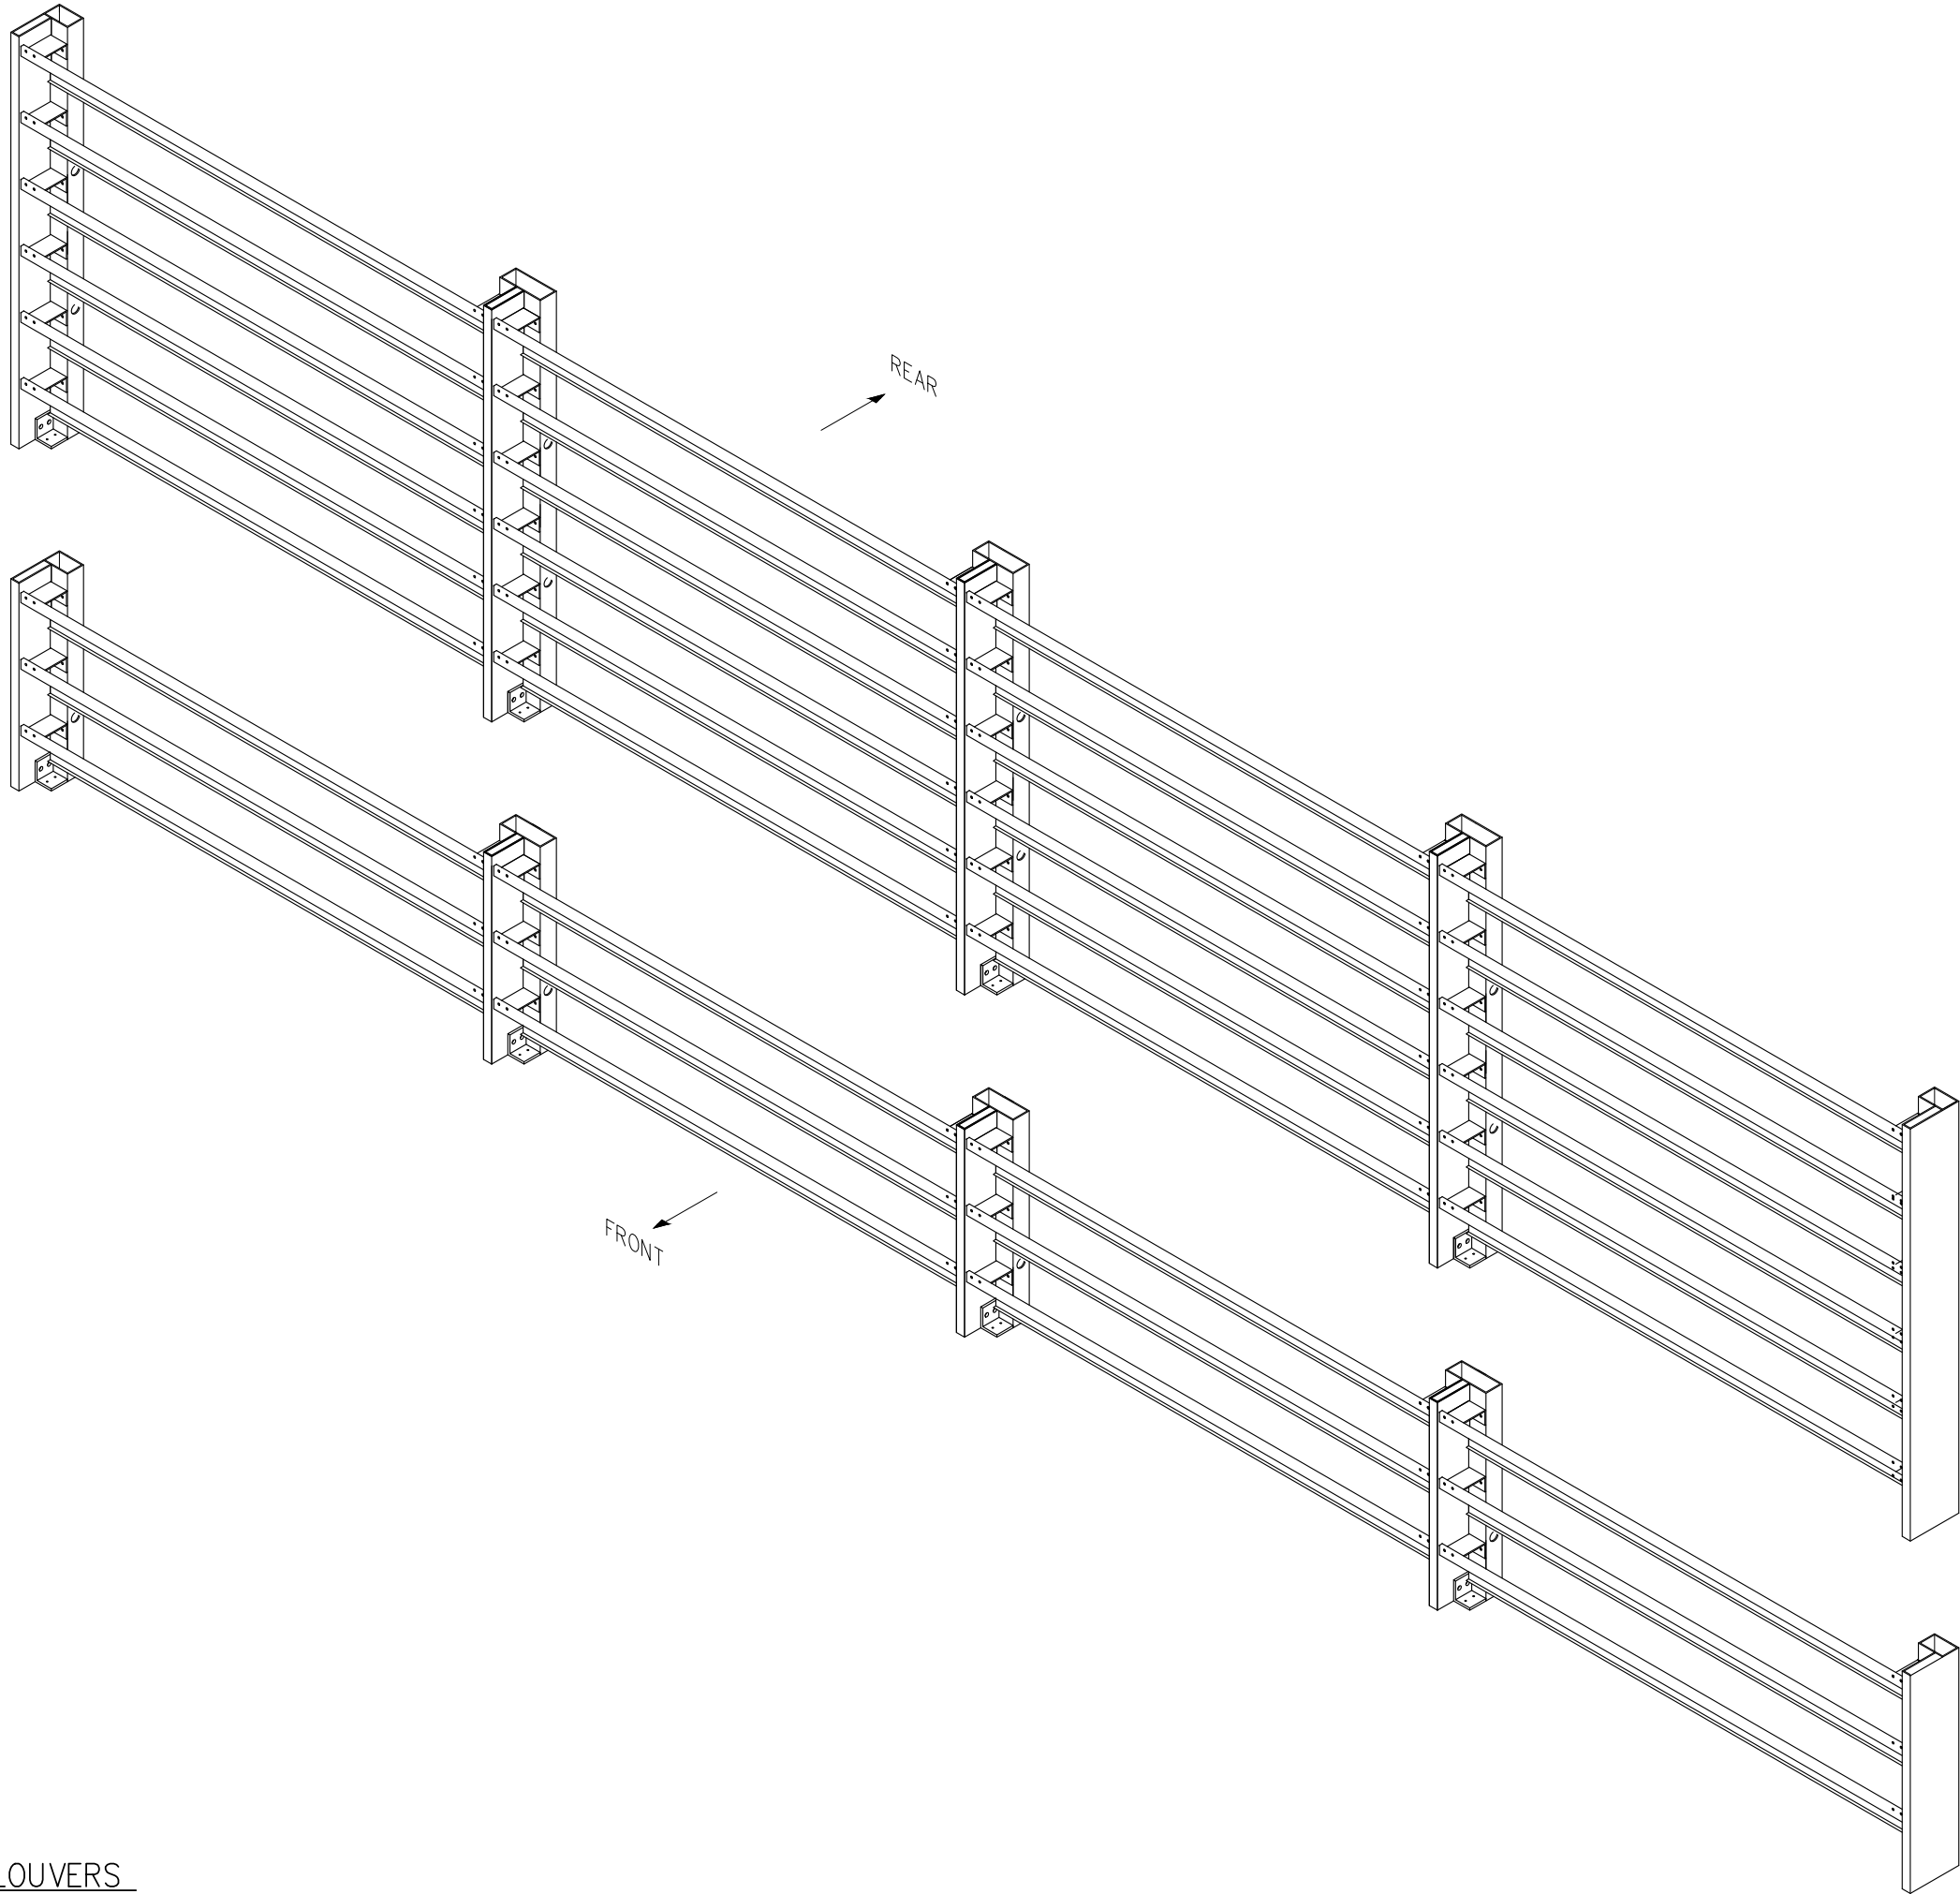

Architects & Designers: FenWall recommends this note appear in the plan, CUSTOM PATIO LOUVER, section & details of your drawings.
All related materials provided by FenWall. No substitutions without written consent from Store Owner/Architect.

Customer: FENWALL IN-HOUSE

Assembly: ISOMETRIC VIEW

Drawn By: FENWALL CAD DEPT.

Revision:

Scale: NTS

Date: 07/15/2020


Date:

Sheet: 5 OF 6

FenWall

FABRICATION & MANUFACTURING

1 3 9 2 9 L y n n m a r B l v d , T a m p a , F L 3 3 6 2 6
P: 813.343.5979 E: info@fenwalls.com www.fenwalls.com

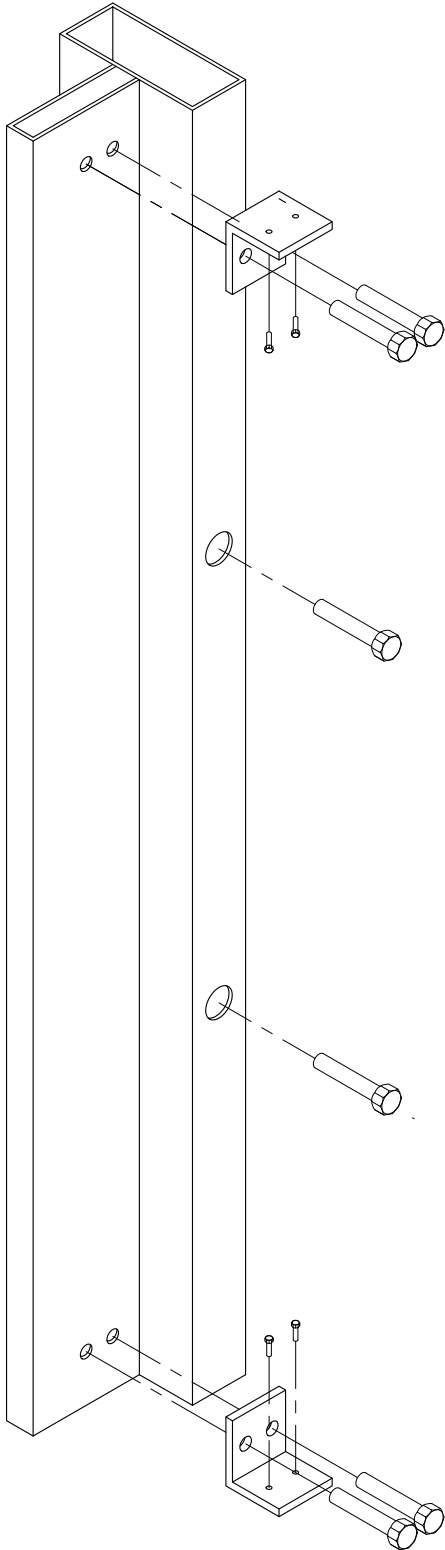

Architects & Designers: FenWall recommends this note appear in the plan, CUSTOM PATIO LOUVER, section & details of your drawings.

All related materials provided by FenWall. No substitutions without written consent from Store Owner/Architect.

Customer: FENWALL IN-HOUSE			
Assembly: ISOMETRIC VIEW			
Drawn By: FENWALL CAD DEPT.		Date: 07/15/2020	
Revision:		Date:	
Scale: NTS		Sheet: 6 OF 6	