



## ACM FASCIA SHOP DRAWINGS BY FENWALL

NOTES:

1. ALL EXPOSED & SEMI EXPOSED SURFACES SHALL RECEIVE THE FOLLOWING FINISH:  
  
 TRIM – CUSTOM "TBD" POWDER COAT  
 ACM – FINISH TBD



*These shop drawings remain the property of FenWall and contain proprietary, competitive information which if released to any party other than the intended recipient, could cause an undetermined amount of harm to FenWall. Any reproduction and distribution of said drawings without the express written consent of FenWall is strictly prohibited. Any charge for shop drawings, paid or owed by the intended recipient to FenWall is considered a rental charge for the right to utilize said drawings in order to conduct business with FenWall.*

FenWall recommends that this note appear with all elevation and section view details in your blueprints.


All related materials provided by FenWall. No substitutions without written consent from Store Owner/Architect.

Customer: IN-HOUSE	
Assembly: ACM FASCIA	
Drawn By: JD	Date: 10/03/2017
Revision: JD	Date: 04/27/2017
Scale: NTS	Sheet: 1 OF 2



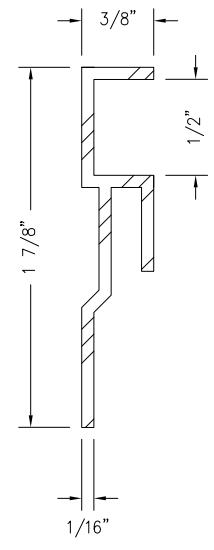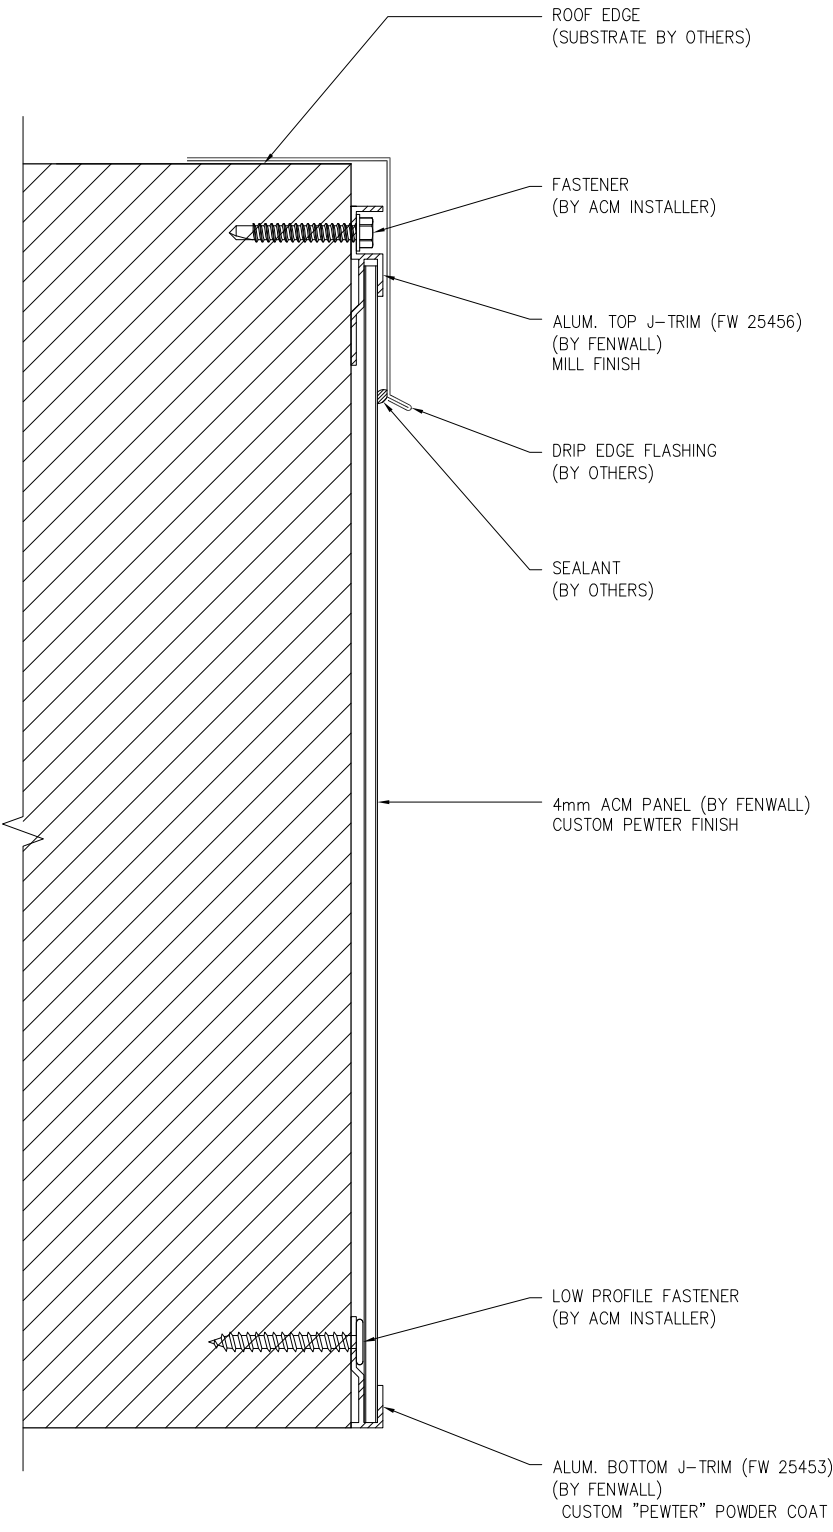

2  
2 TOP J-TRIM (FW 25456)  
SECTION N.T.S.

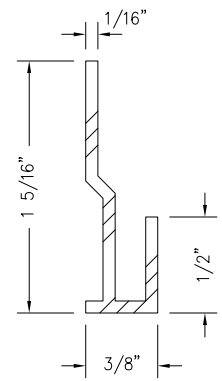

3  
2 BOTTOM J-TRIM (FW 25453)  
SECTION N.T.S.

1  
2 ACM FASCIA  
SECTION N.T.S.

FenWall recommends that this note appear with all elevation and section view details in your blueprints.

All related materials provided by FenWall. No substitutions without written consent from Store Owner/Architect.

Customer: IN-HOUSE	
Assembly: ACM FASCIA	
Drawn By: JD	Date: 10/03/2017
Revision: JD	Date: 04/27/2017
Scale: NTS	Sheet: 2 OF 2

13929 Lynmar Blvd, Tampa, FL 33626  
P: 813.343.5979 E: info@fenwalls.com www.fenwalls.com